


SITE PLAN

REVISION DATE	REVISION DESCRIPTION

General Notes:

- * All dimensions and levels are in Feet & inches.
- * The contractor shall check & verify all dimensions before starting work and report all errors & omission to the Engineer concerned.
- * All partition walls are 4" thick
- * The drawing shall not be use for construction purpose until signed by the consultant and issued for construction.
- * Contractor to check and verify all dimensions and levels before hand.
- * All drawings to be read in conjunction with drawing of other trades.

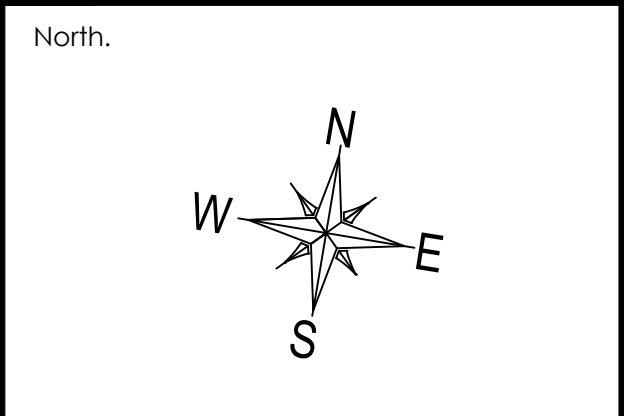

Project:

THE MARK TOWERS
LAHORE

Drawing Title:


SITE PLAN

Architects:



AHMAD RIAZ & ASSOCIATES
architecture planning interiors
84- PESHAWAR ROAD, RAWALPINDI CANTT.
Phone No. 051-5567685, Fax: 5584511.


Cad by:	AI	Drg. no: AWD-00
Checked:	AR	
Scale:	N.T.S	
Date:	28 March 2023	
Job no:	C-05-21	

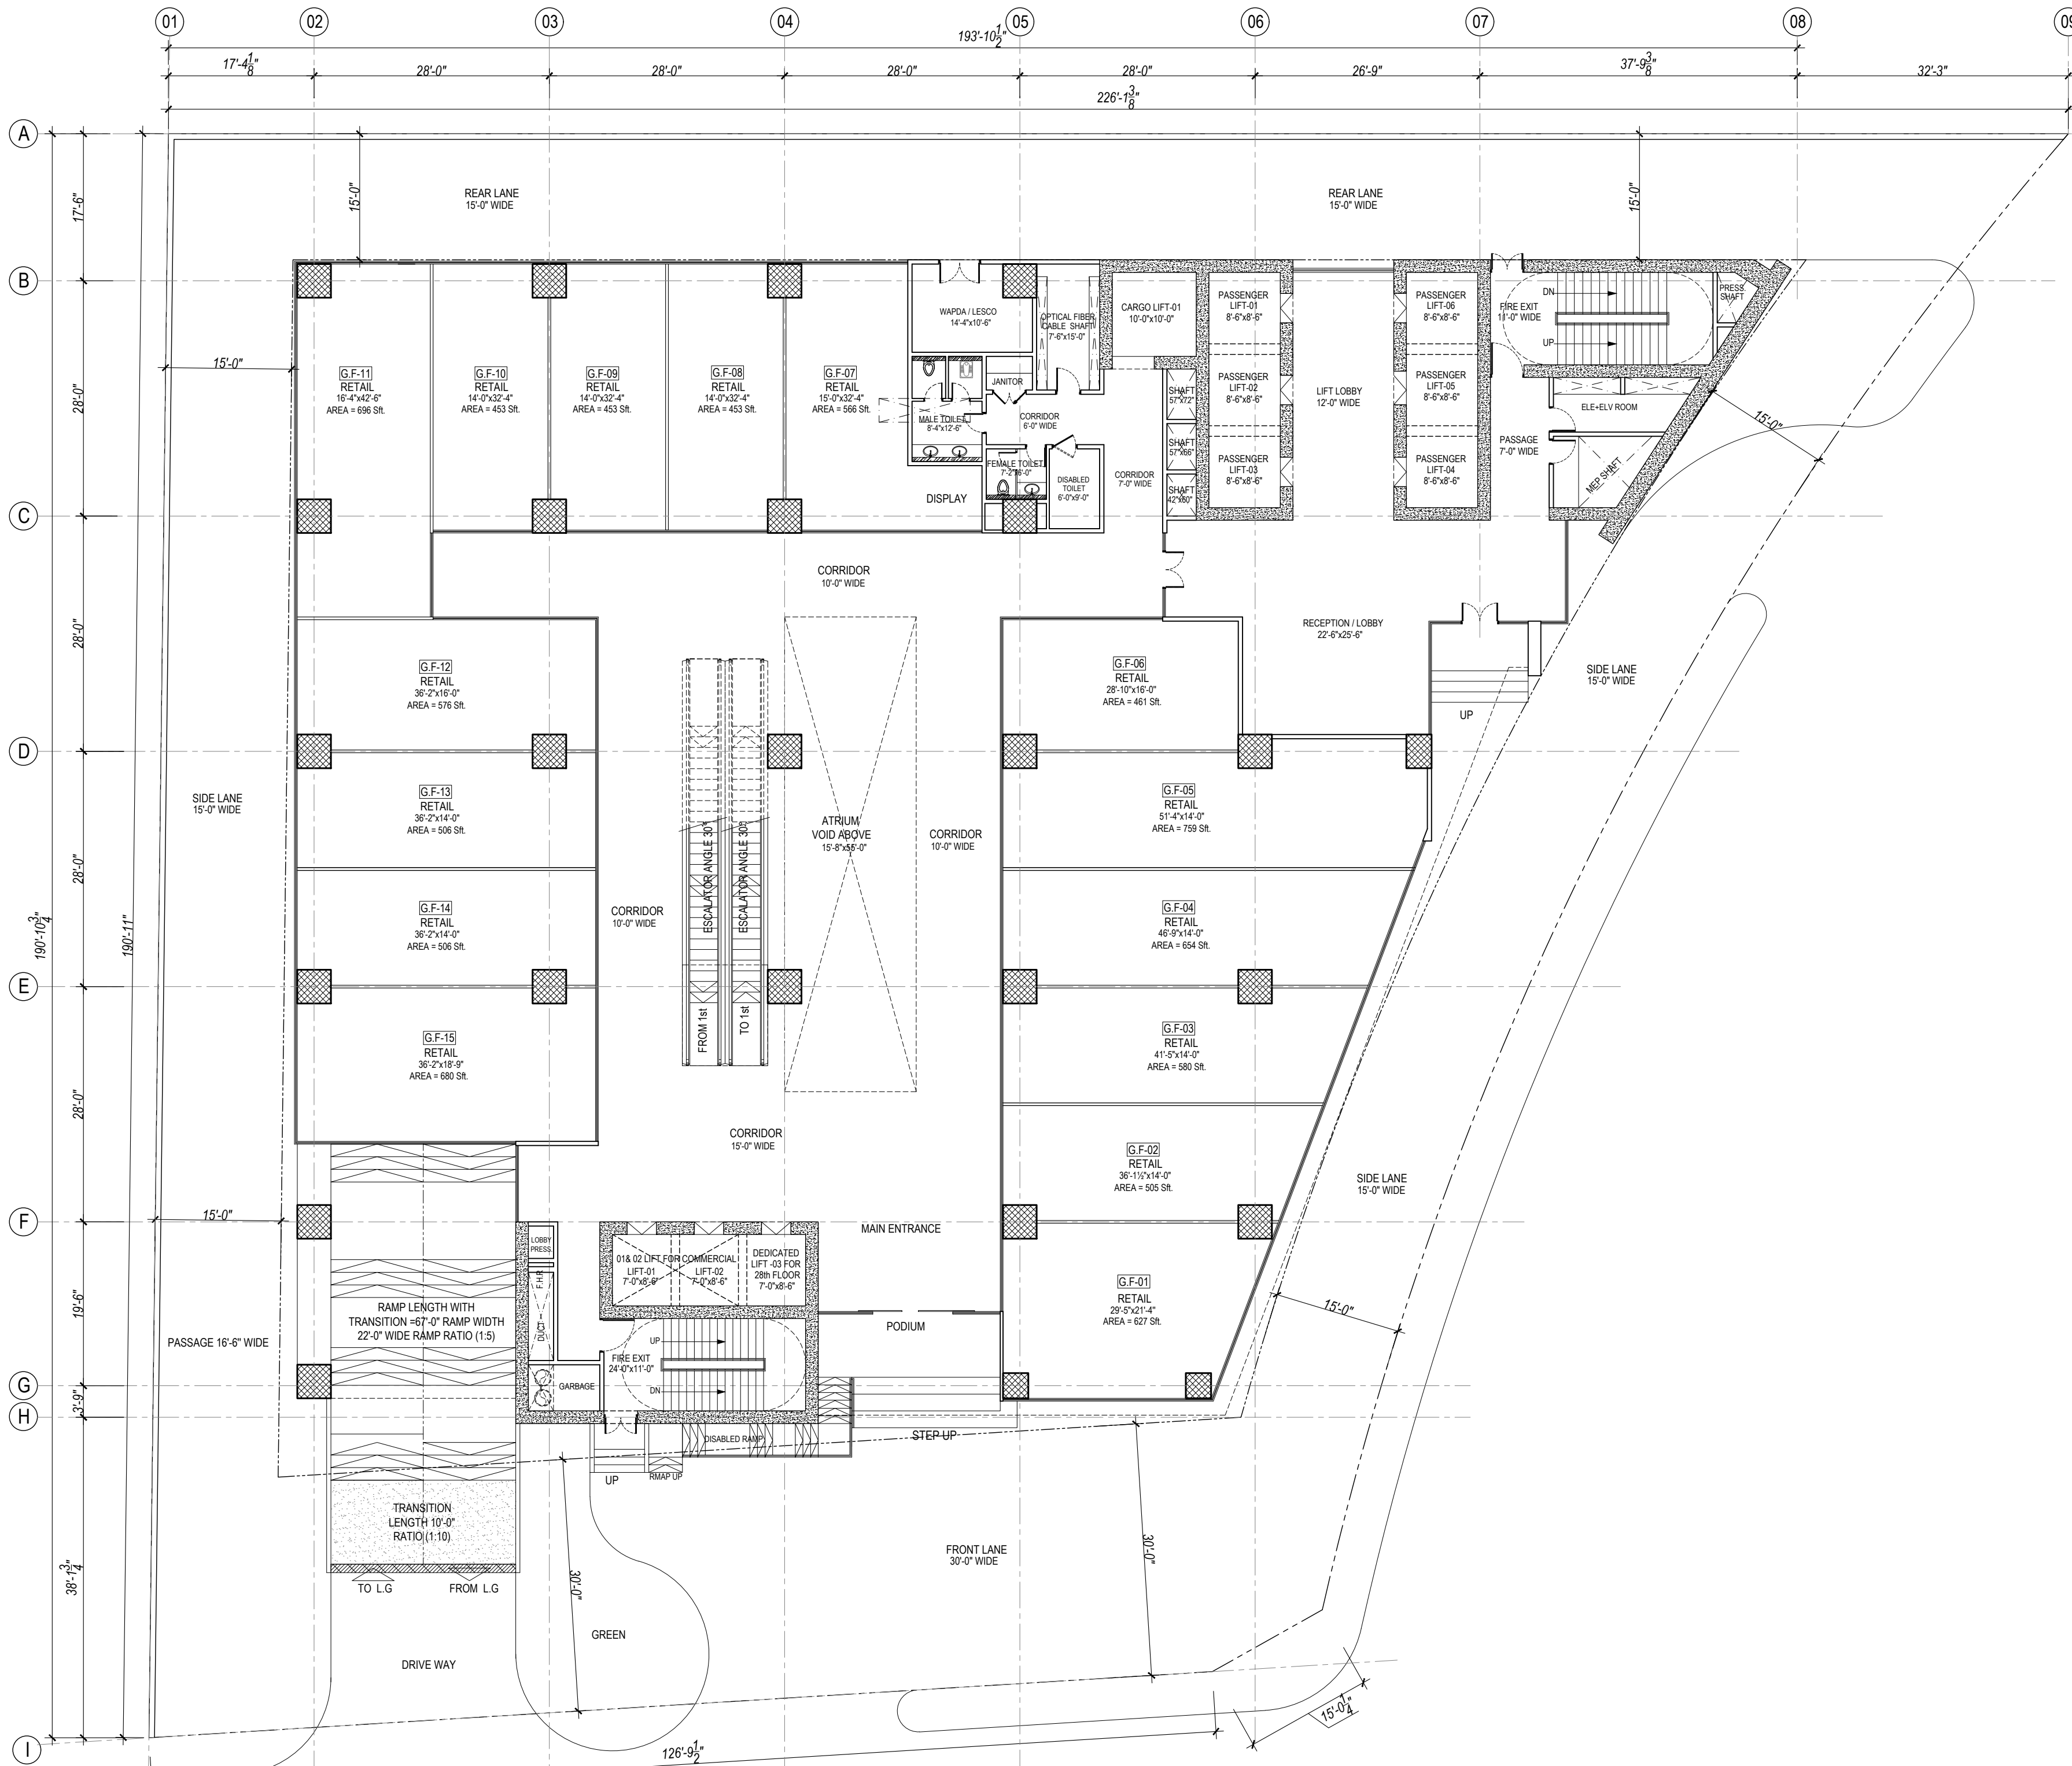

GROUND FLOOR PLAN

REVISION DATE	REVISION DESCRIPTION

- General Notes:**
- * All dimensions and levels are in Feet & inches.
 - * The contractor shall check & verify all dimensions before starting work and report all errors & omission to the Engineer concerned.
 - * All partition walls are 4" thick
 - * The drawing shall not be use for construction purpose until signed by the consultant and issued for construction.
 - * Contractor to check and verify all dimensions and levels before hand.
 - * All drawings to be read in conjunction with drawing of other trades.

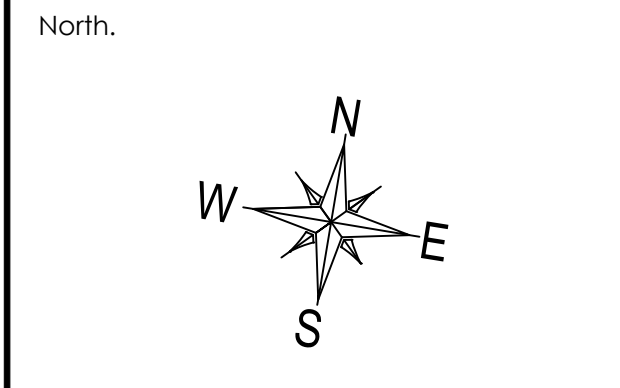


Project:
THE MARK TOWERS LAHORE

Drawing Title:
GROUND FLOOR PLAN

Architects:
AHMAD RIAZ & ASSOCIATES
architecture planning interiors
84- PESHAWAR ROAD, RAWALPINDI CANTT.
Phone No. 051-5567685, Fax: 5584511.

Cad by:	AI	Drg. no:	AWD-01
Checked:	AR		
Scale:	N.T.S		
Date:	28 March 2023		
Job no:	C-05-21		

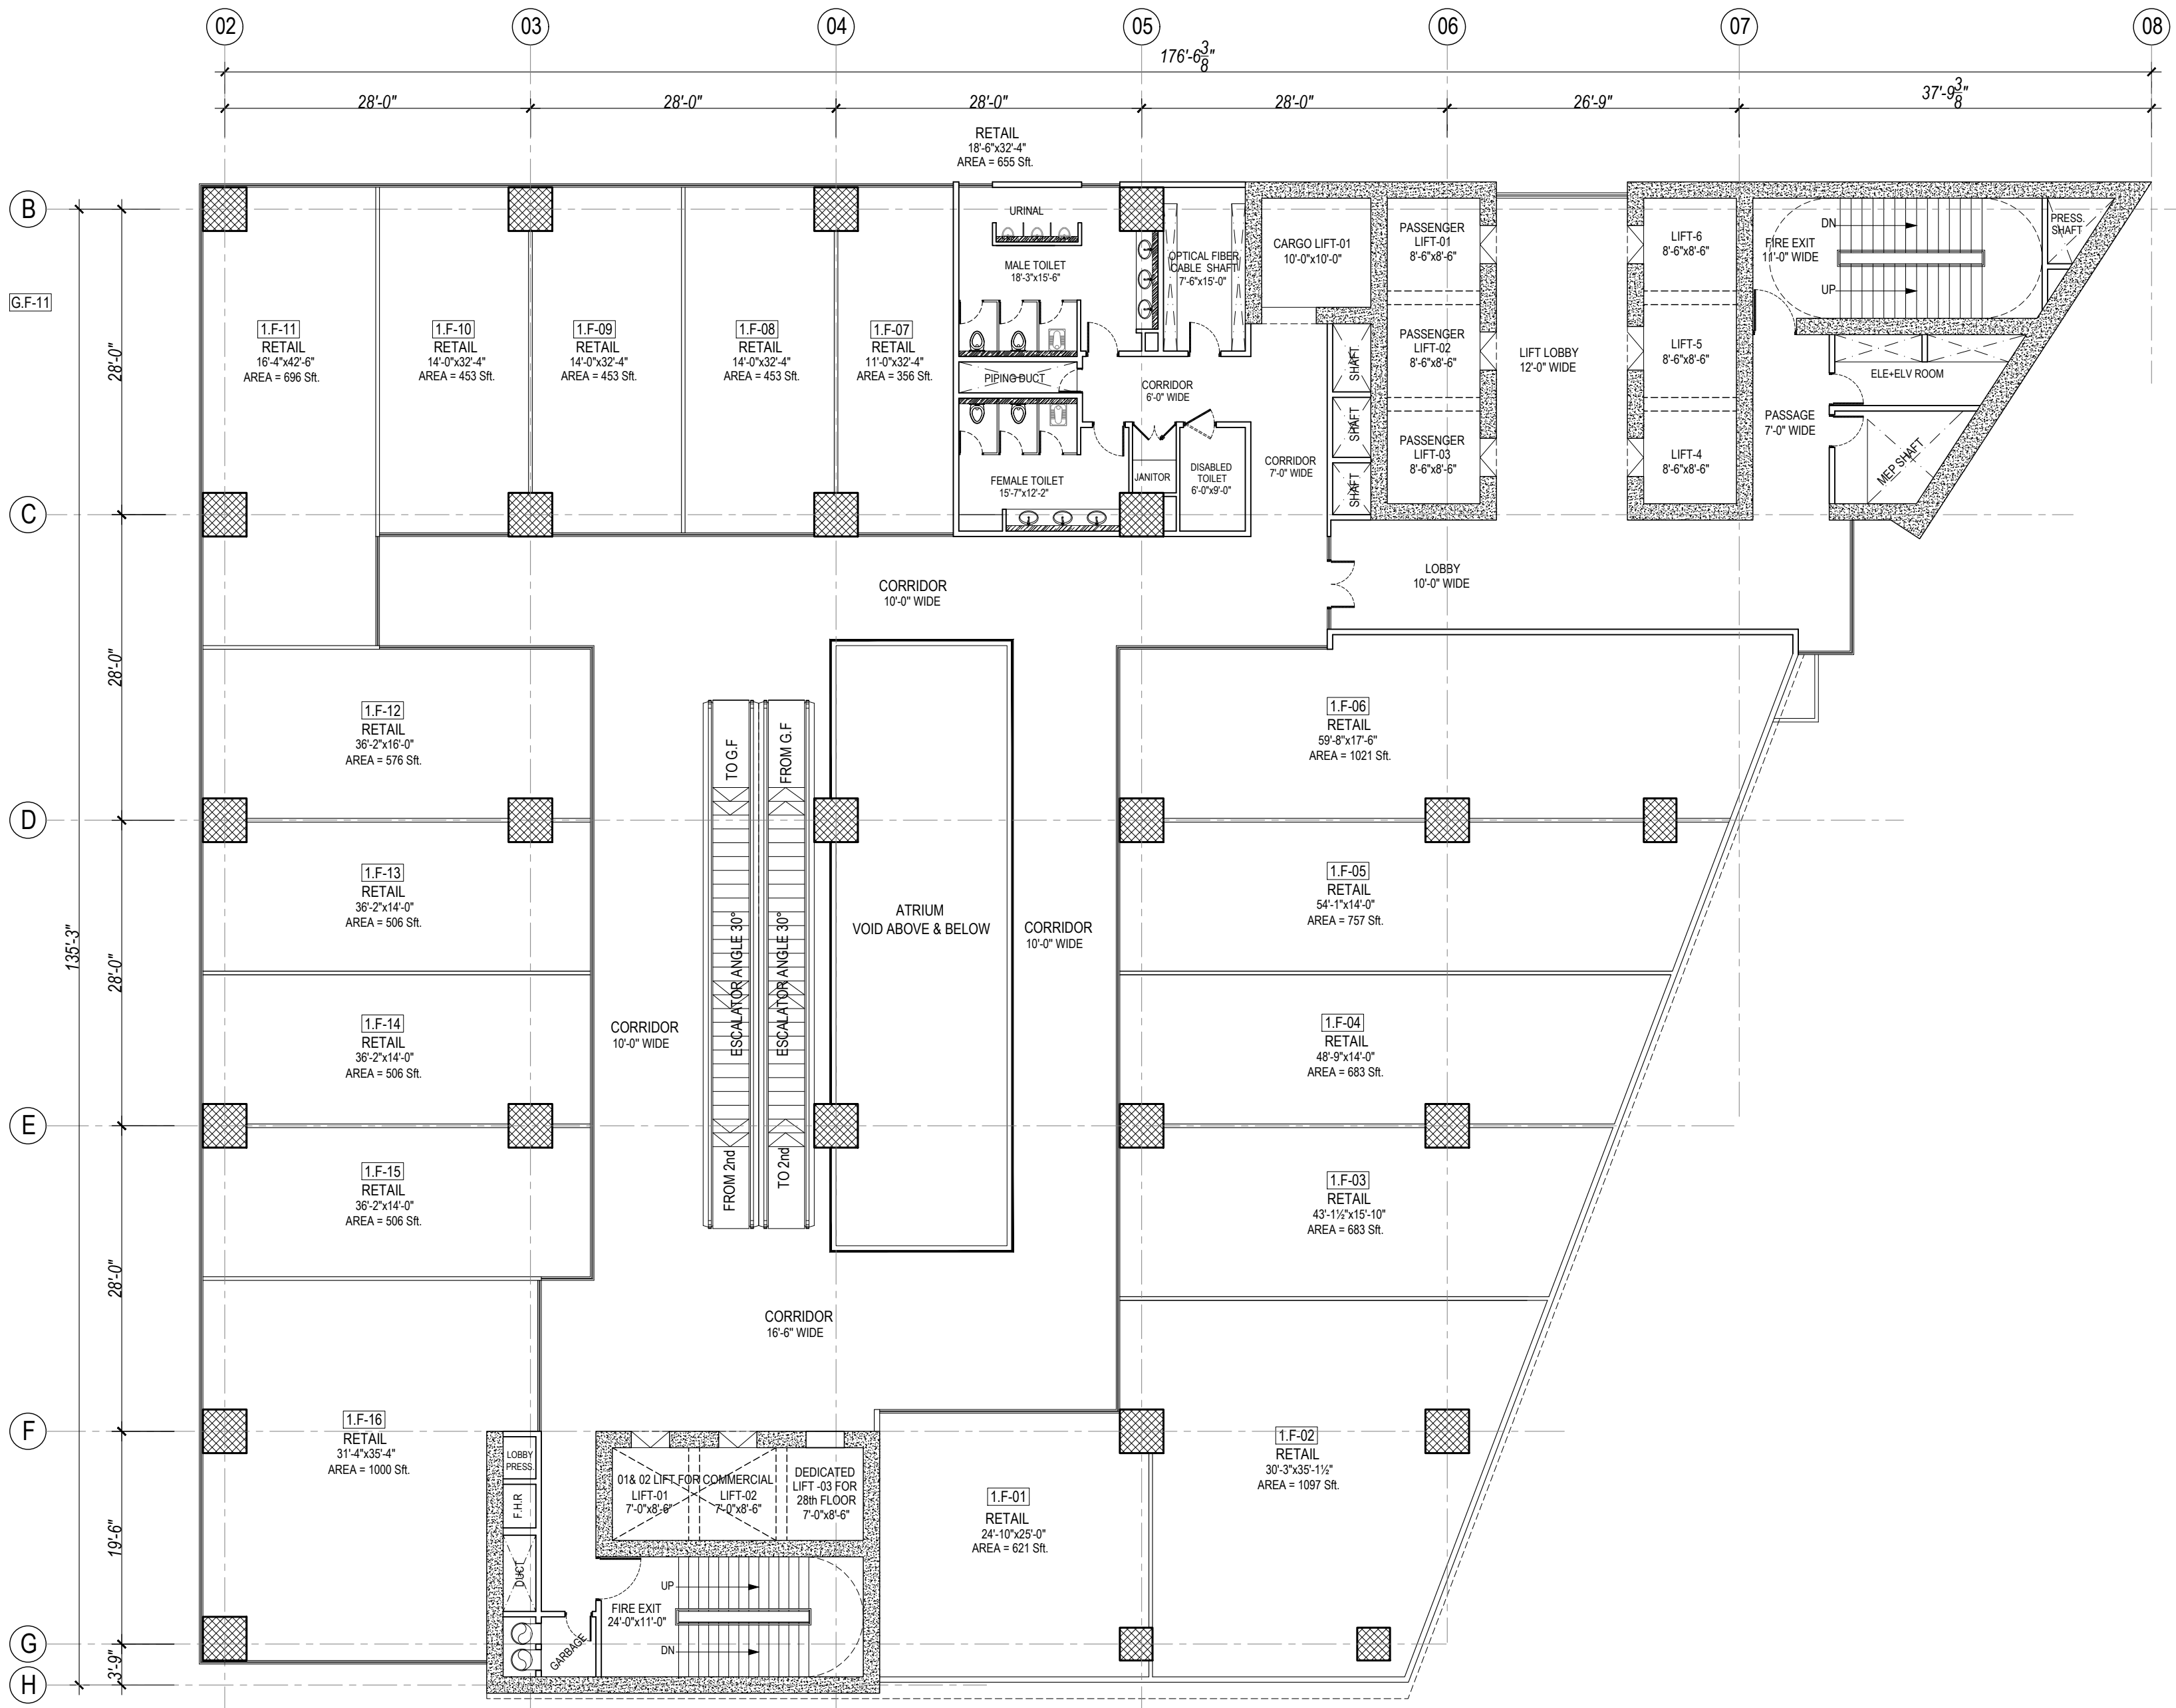


1st FLOOR PLAN

REVISION DATE	REVISION DESCRIPTION

General Notes:

- * All dimensions and levels are in Feet & inches.
- * The contractor shall check & verify all dimensions before starting work and report all errors & omission to the Engineer concerned.
- * All partition walls are 4" thick
- * The drawing shall not be used for construction purpose until signed by the consultant and issued for construction.
- * Contractor to check and verify all dimensions and levels before hand.
- * All drawings to be read in conjunction with drawing of other trades.

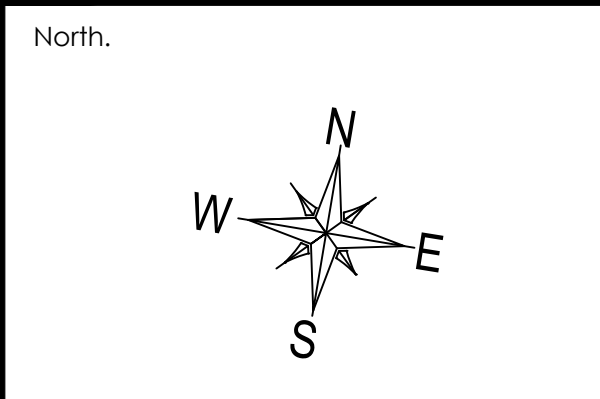

Project:
THE MARK TOWERS
LAHORE

Drawing Title:
1st FLOOR PLAN


Architects:
AHMAD RIAZ & ASSOCIATES
architecture planning interiors
84- PESHAWAR ROAD, RAWALPINDI CANT.
Phone No. 051-5567685, Fax: 5584511.

Cad by:	AI	Drg. no: AWD-02
Checked:	AR	
Scale:	N.T.S	
Date:	28 March 2023	
Job no:	C-05-21	

REVISION DATE	REVISION DESCRIPTION

General Notes:

- * All dimensions and levels are in Feet & inches.
- * The contractor shall check & verify all dimensions before starting work and report all errors & omission to the Engineer concerned.
- * All partition walls are 4" thick
- * The drawing shall not be used for construction purpose until signed by the consultant and issued for construction.
- * Contractor to check and verify all dimensions and levels before hand.
- * All drawings to be read in conjunction with drawing of other trades.

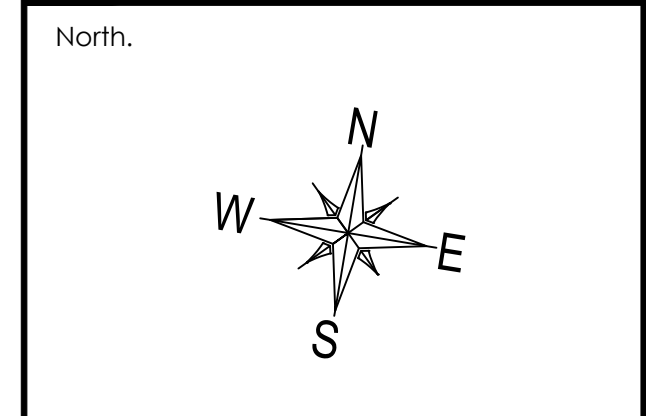

Project:

THE MARK TOWERS
LAHORE


Drawing Title:

2nd FLOOR PLAN


Architects:

AHMAD RIAZ & ASSOCIATES
AHMAD RIAZ & ASSOCIATES
architecture planning interiors
84- PESHAWAR ROAD, RAWALPINDI CANT.
Phone No. 051-5567685, Fax: 5584511.

Cad by:	AI	Drg. no: AWD-03
Checked:	AR	
Scale:	N.T.S	
Date:	28 March 2023	
Job no:	C-05-21	

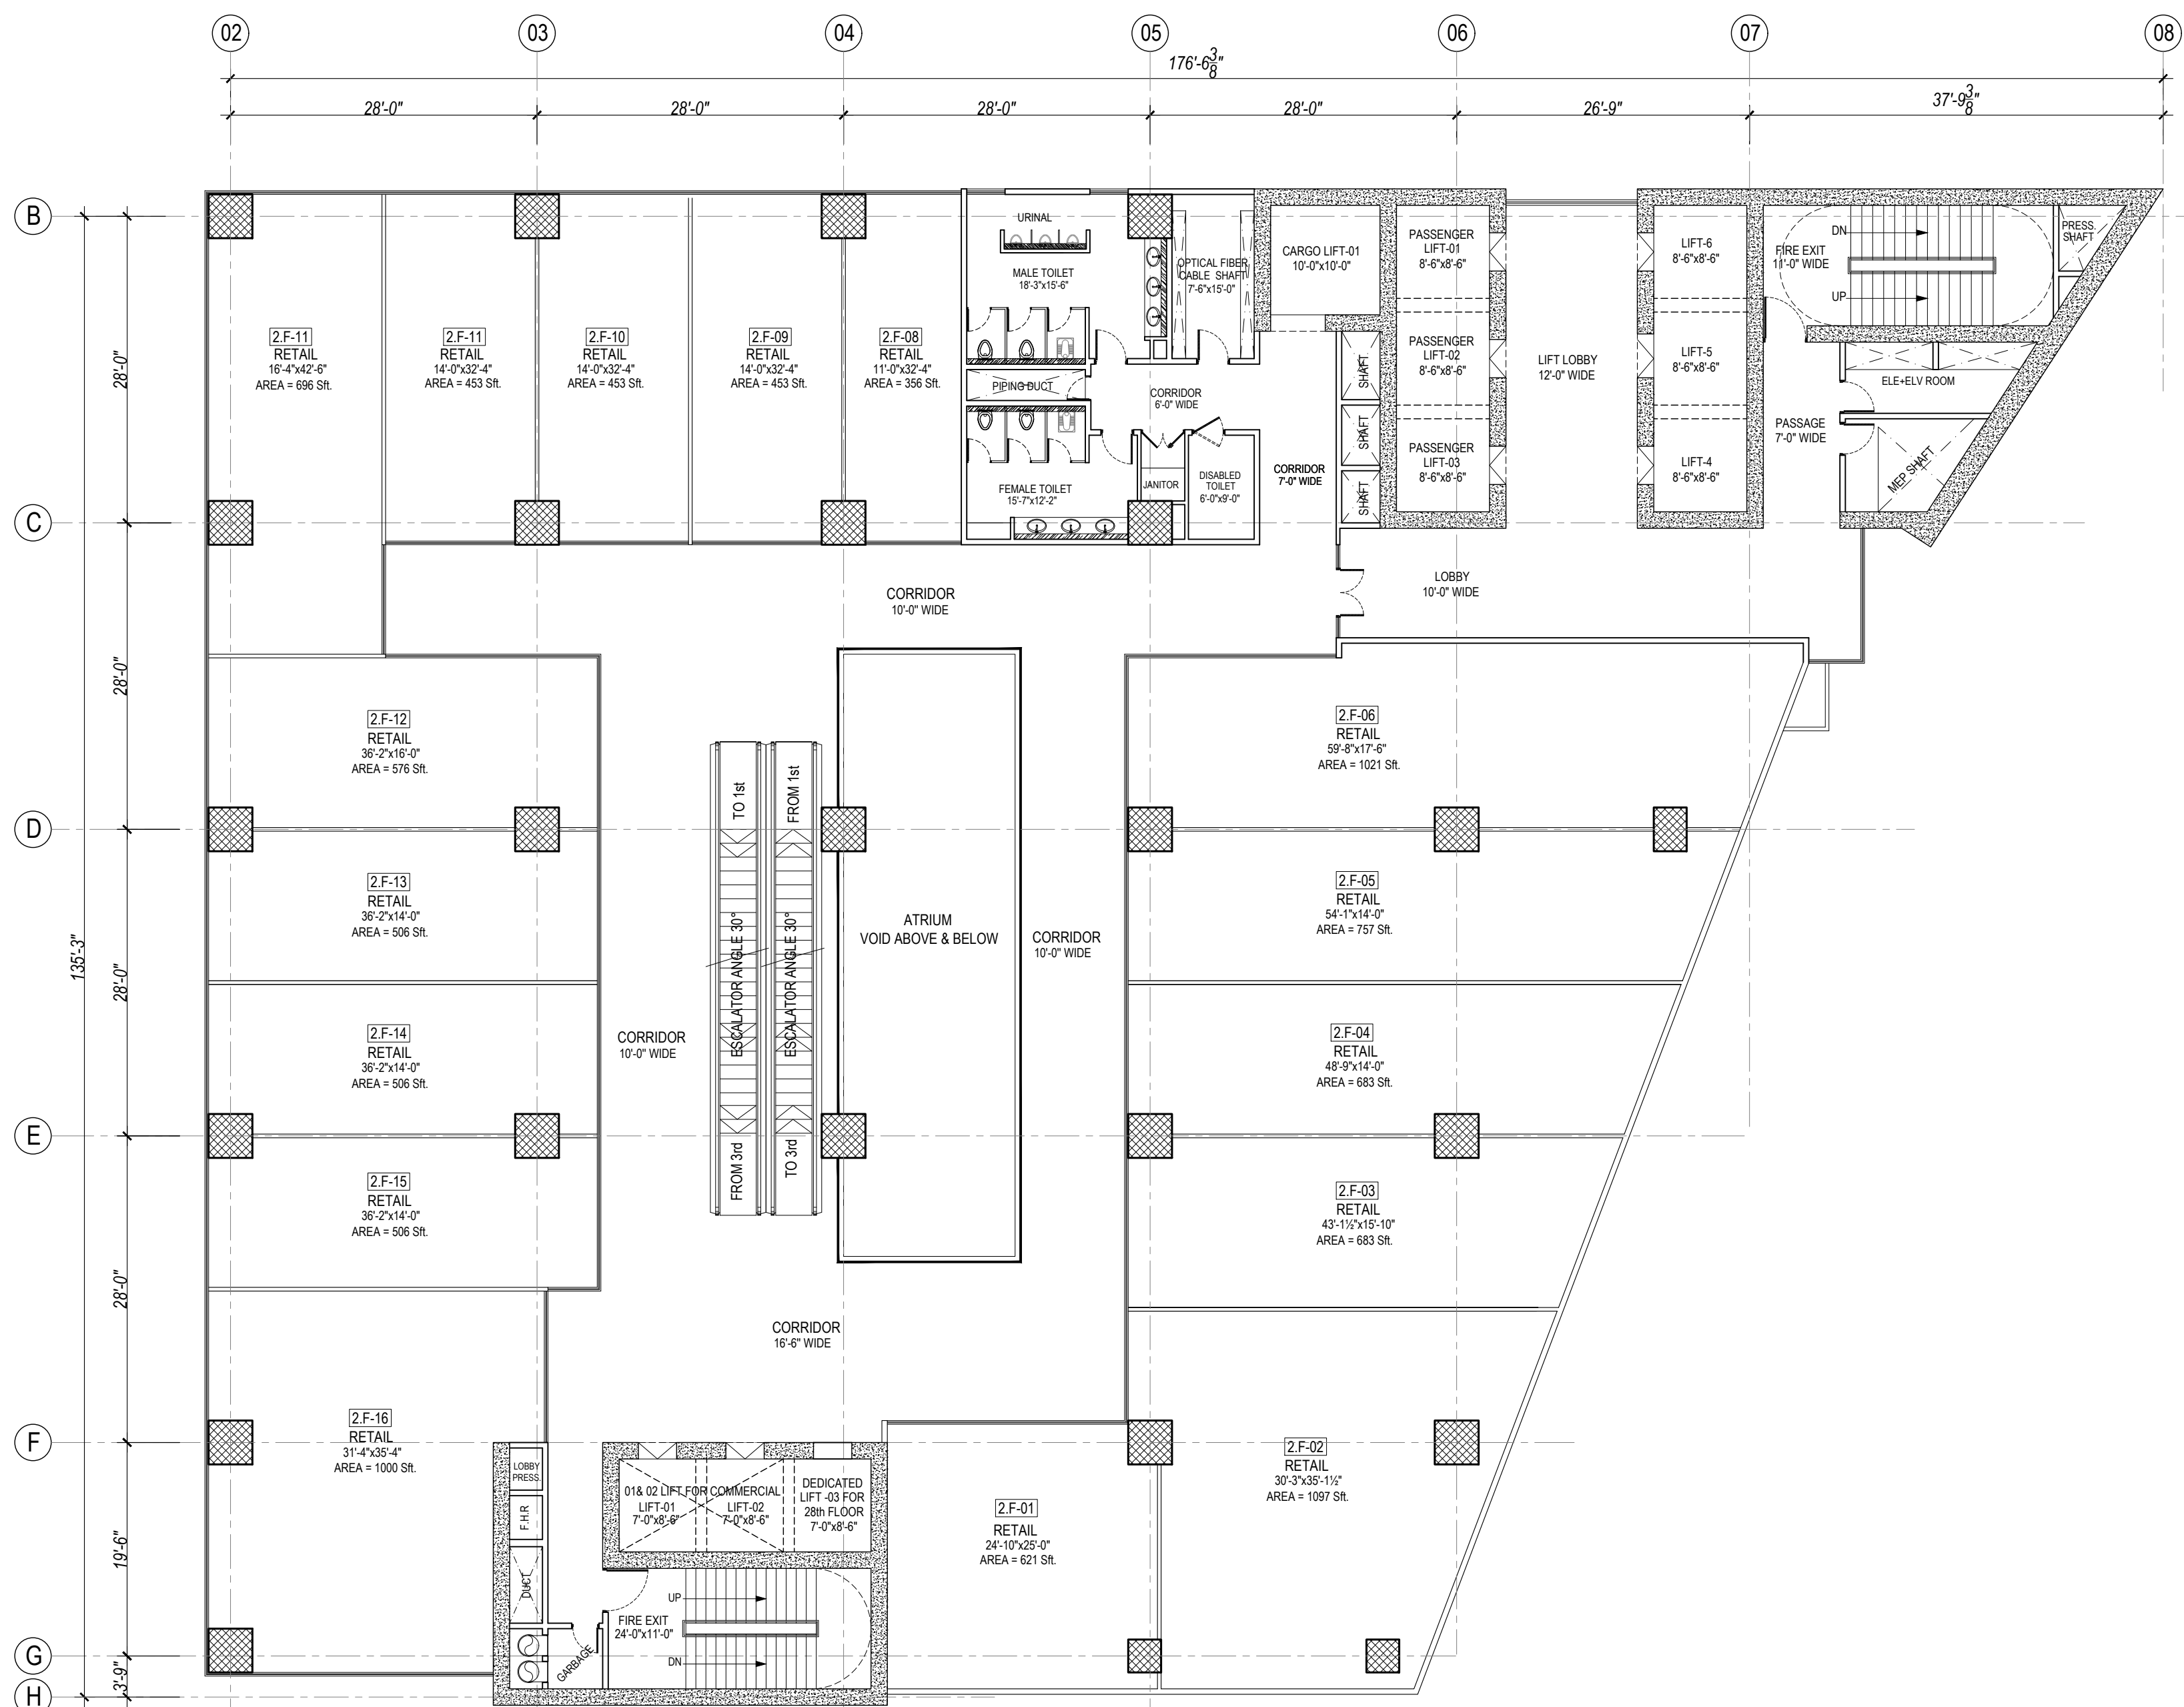

2nd FLOOR PLAN

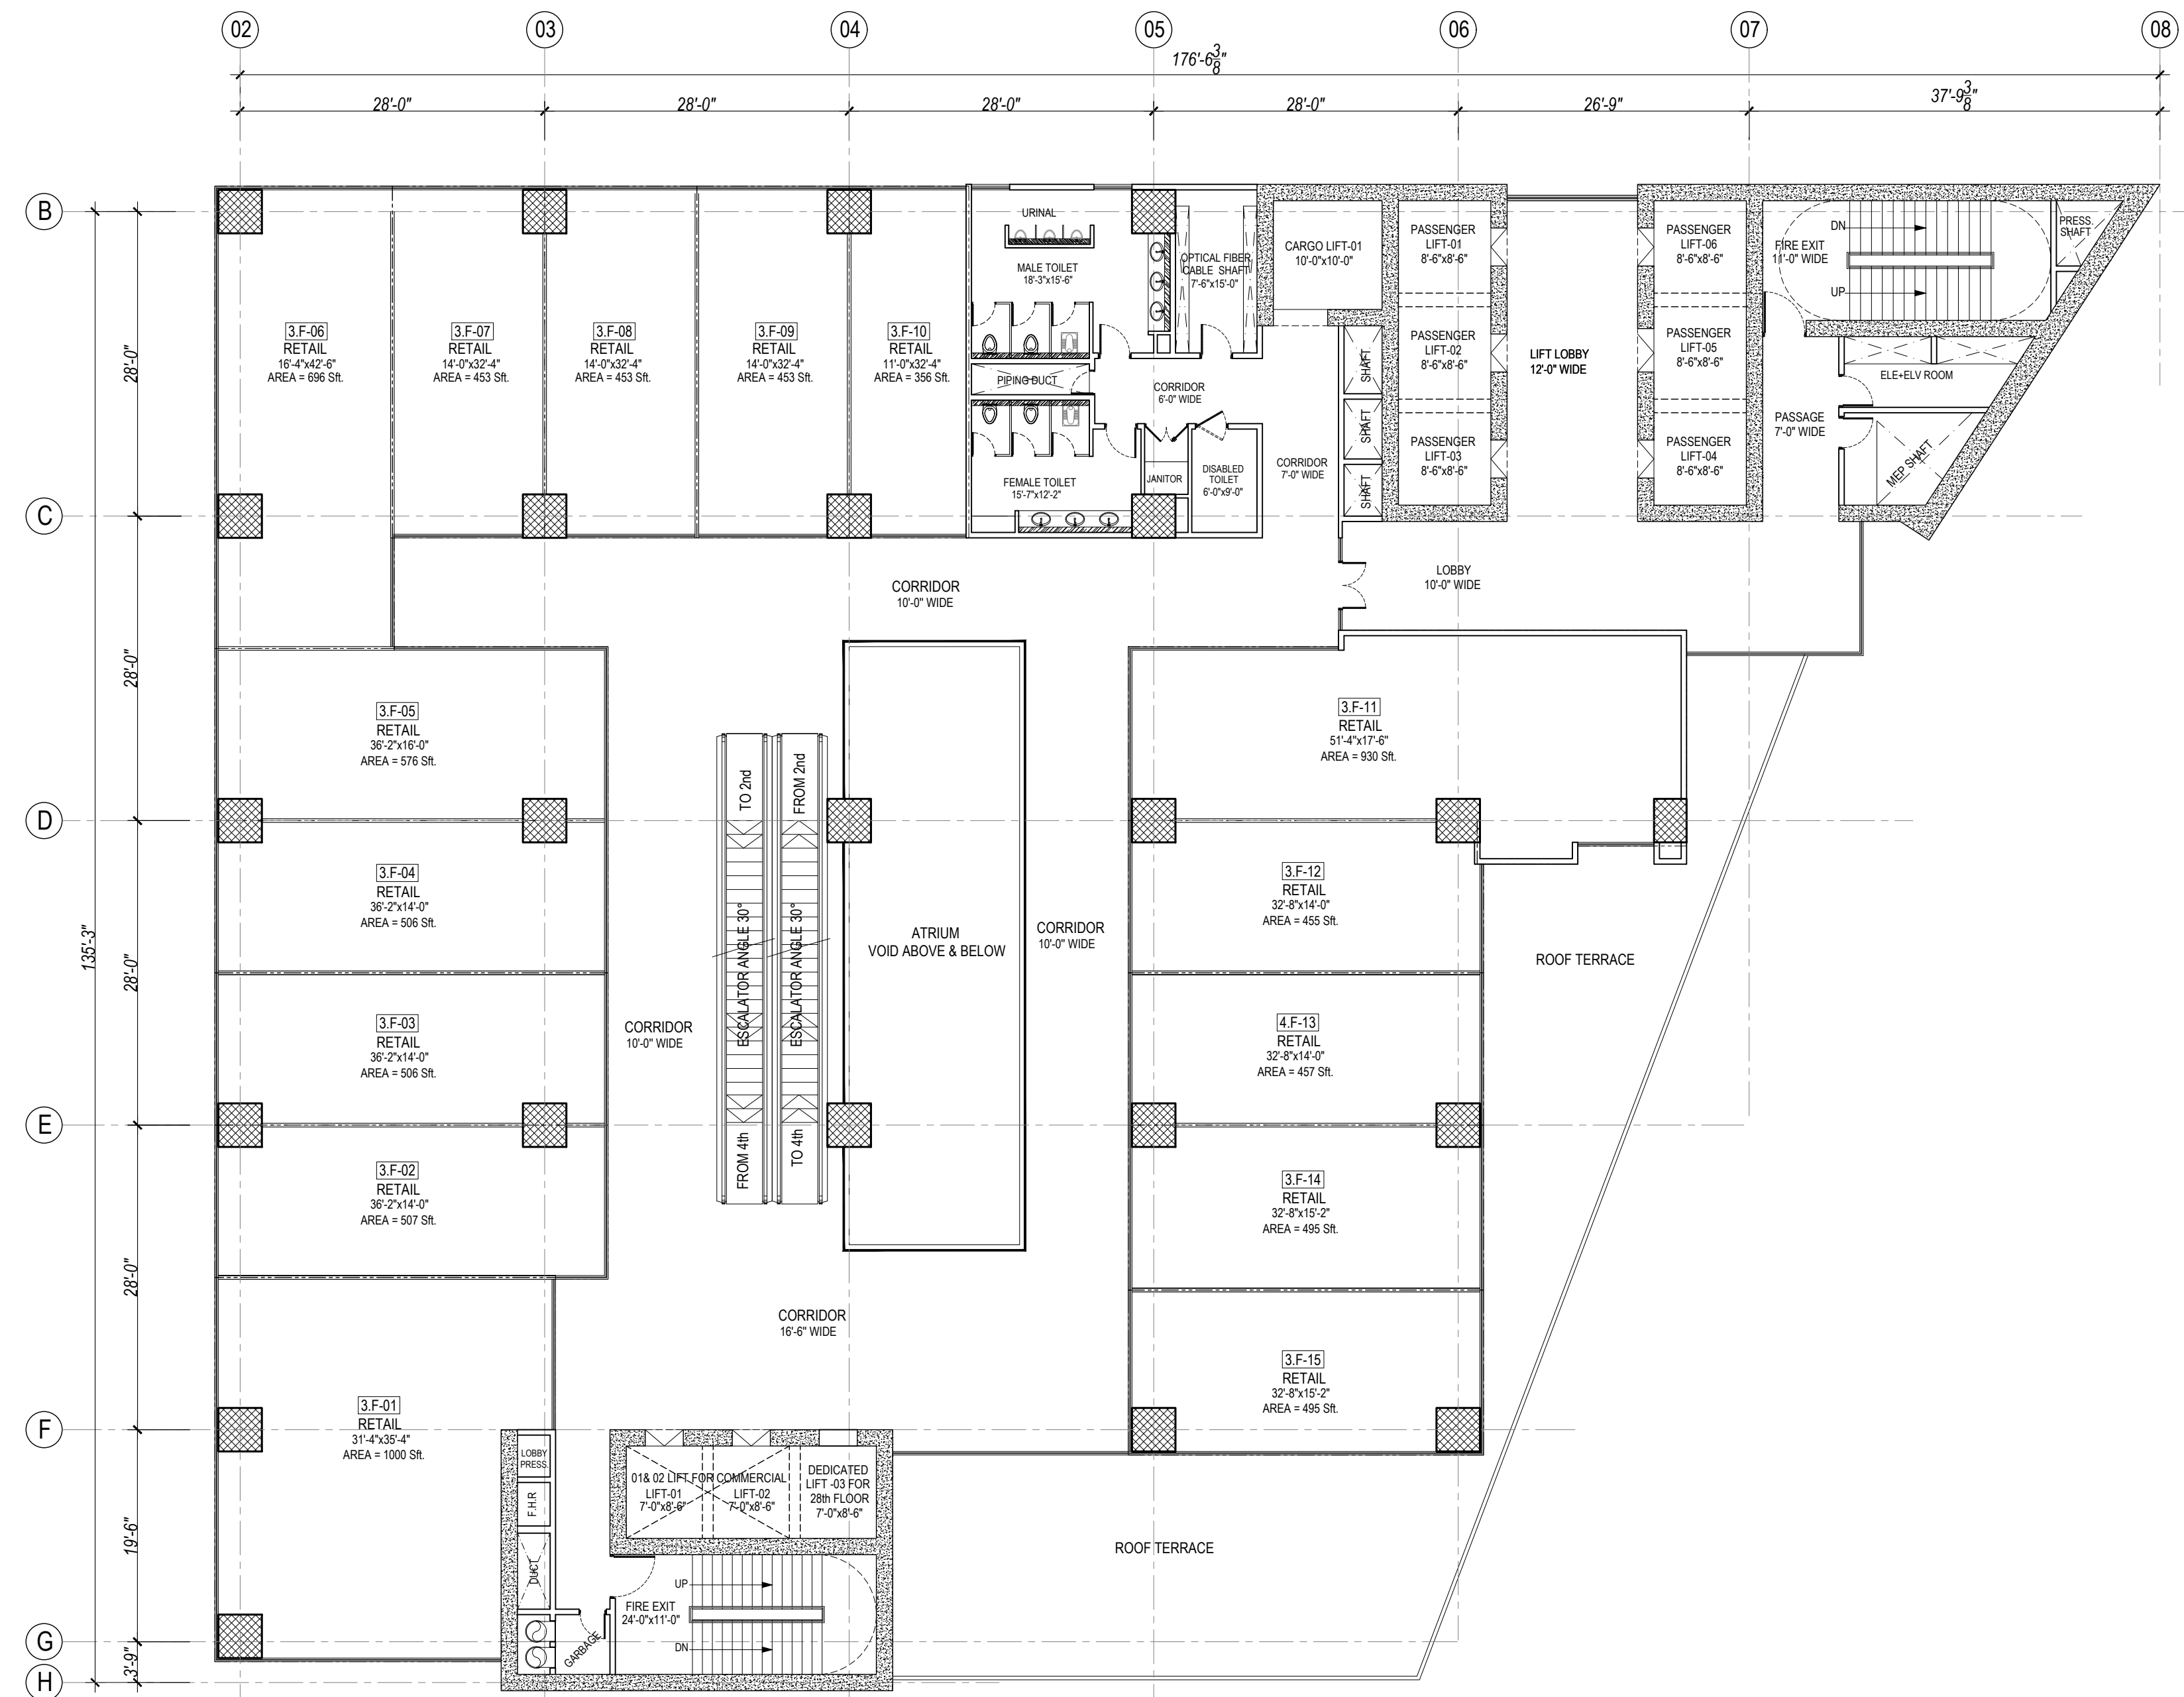


3rd FLOOR PLAN

REVISION DATE	REVISION DESCRIPTION

General Notes:

- * All dimensions and levels are in Feet & inches.
- * The contractor shall check & verify all dimensions before starting work and report all errors & omission to the Engineer concerned.
- * All partition walls are 4" thick
- * The drawing shall not be used for construction purpose until signed by the consultant and issued for construction.
- * Contractor to check and verify all dimensions and levels before hand.
- * All drawings to be read in conjunction with drawing of other trades.

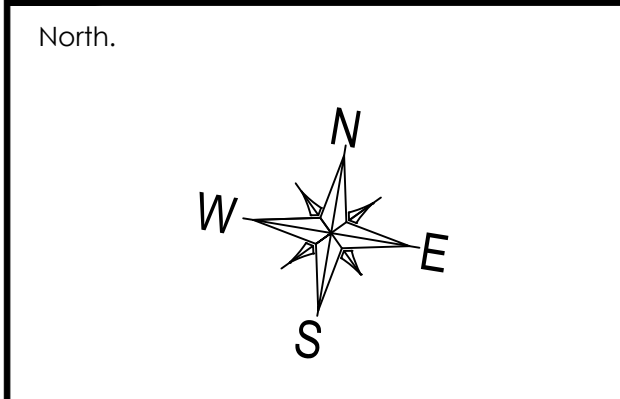

Project:

THE MARK TOWERS
LAHORE


Drawing Title:

3rd FLOOR PLAN

Architects:

AHMAD RIAZ & ASSOCIATES
architecture planning interiors
84- PESHAWAR ROAD, RAWALPINDI CANT.
Phone No. 051-5567685, Fax: 5584511.

Cad by:	AI	Drg. no: AWD-04
Checked:	AR	
Scale:	N.T.S	
Date:	28 March 2023	
Job no:	C-05-21	

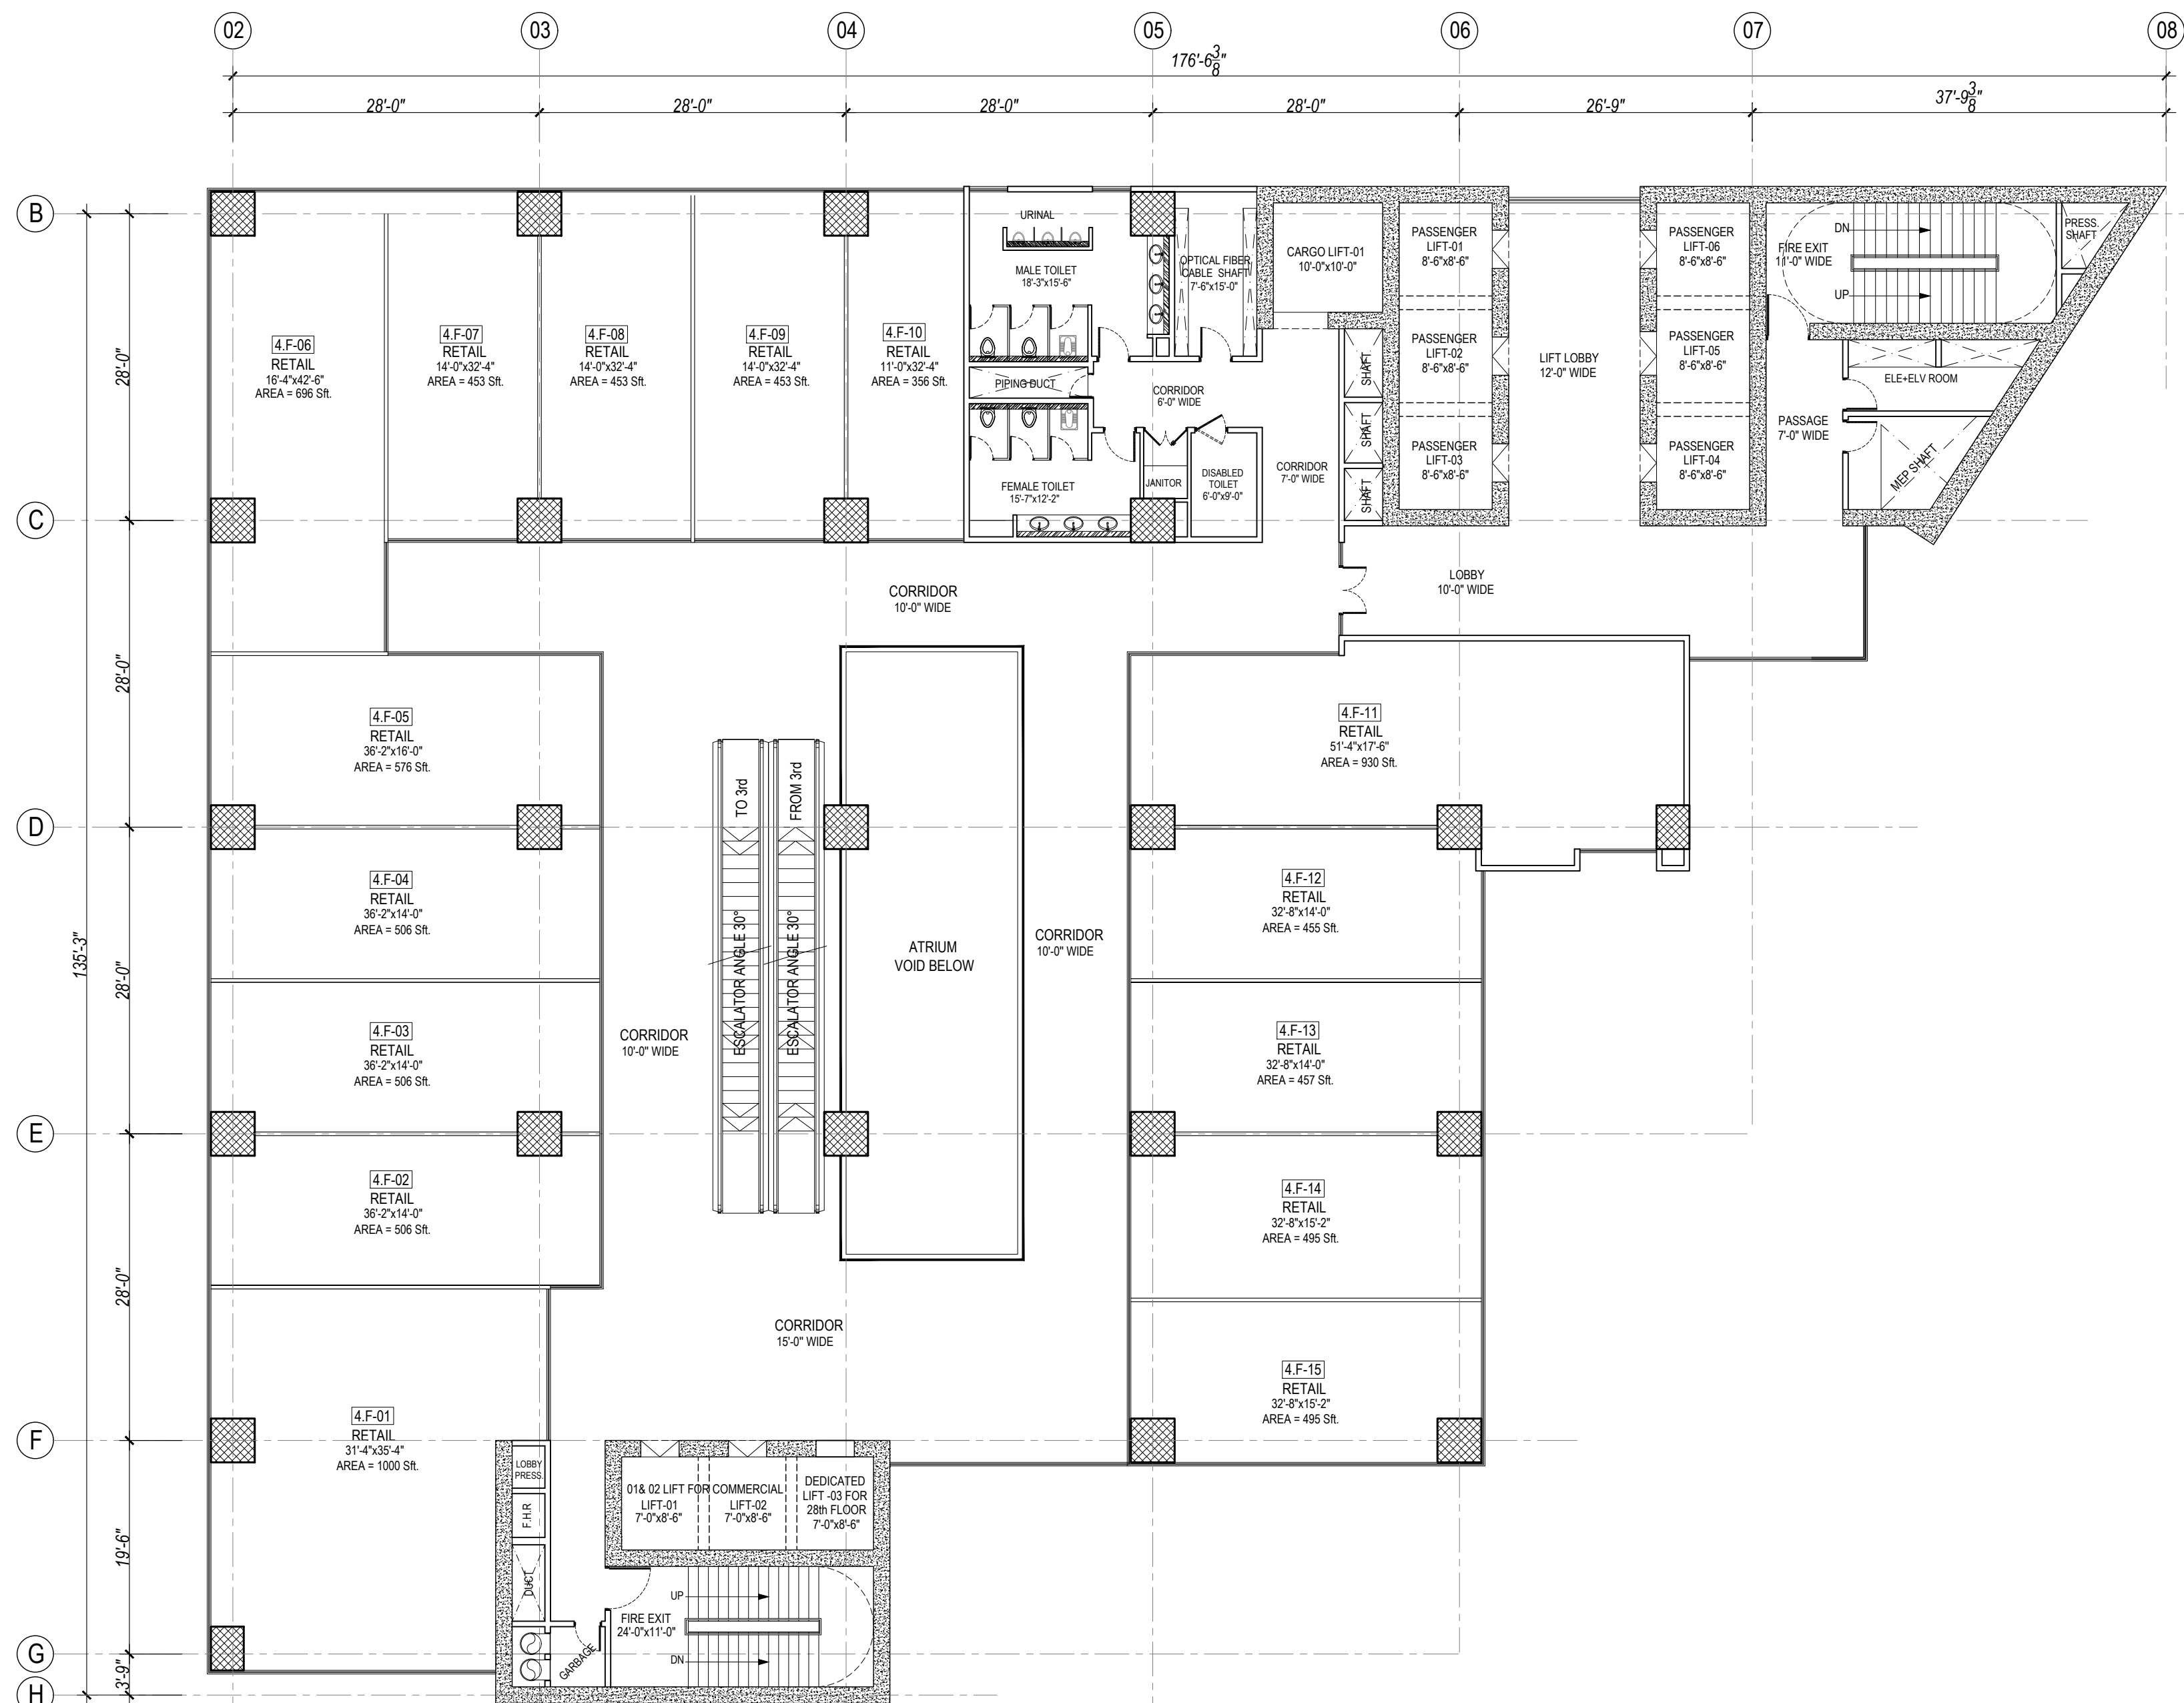


4th FLOOR PLAN

REVISION DATE	REVISION DESCRIPTION

General Notes:

- * All dimensions and levels are in Feet & inches.
- * The contractor shall check & verify all dimensions before starting work and report all errors & omission to the Engineer concerned.
- * All partition walls are 4" thick
- * The drawing shall not be use for construction purpose until signed by the consultant and issued for construction.
- * Contractor to check and verify all dimensions and levels before hand.
- * All drawings to be read in conjunction with drawing of other trades.

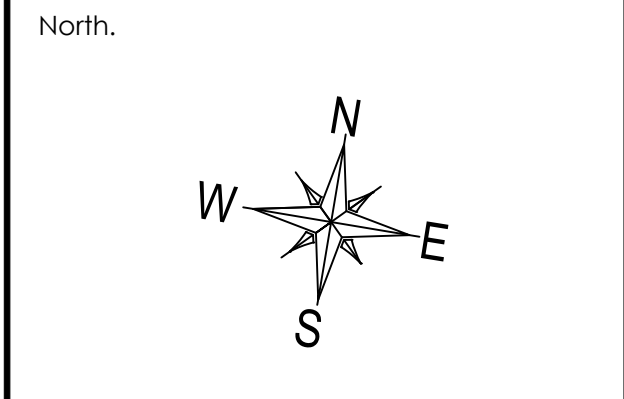

Project:

THE MARK TOWERS
LAHORE

Drawing Title:

4th FLOOR PLAN

Architects:


AHMAD RIAZ & ASSOCIATES
AHMAD RIAZ & ASSOCIATES
architecture planning interiors
84- PESHAWAR ROAD, RAWALPINDI CANTT.
Phone No. 051-5567685, Fax: 5584511.

Cad by:	AI	Drg. no: AWD-05
Checked:	AR	
Scale:	N.T.S	
Date:	28 March 2023	
Job no:	C-05-21	

REVISION DATE	REVISION DESCRIPTION

General Notes:

- * All dimensions and levels are in Feet & inches.
- * The contractor shall check & verify all dimensions before starting work and report all errors & omission to the Engineer concerned.
- * All partition walls are 4" thick
- * The drawing shall not be used for construction purpose until signed by the consultant and issued for construction.
- * Contractor to check and verify all dimensions and levels before hand.
- * All drawings to be read in conjunction with drawing of other trades.

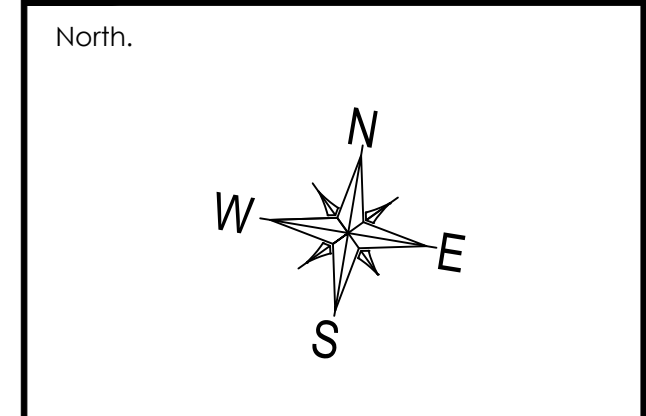

Project:

THE MARK TOWERS
LAHORE


Drawing Title:

5th FLOOR PLAN

Architects:

AHMAD RIAZ & ASSOCIATES
architecture planning interiors
84- PESHAWAR ROAD, RAWALPINDI CANTT.
Phone No. 051-5567685, Fax: 5584511.

Cad by:	AI	Drg. no: AWD-06
Checked:	AR	
Scale:	N.T.S	
Date:	28 March 2023	
Job no:	C-05-21	

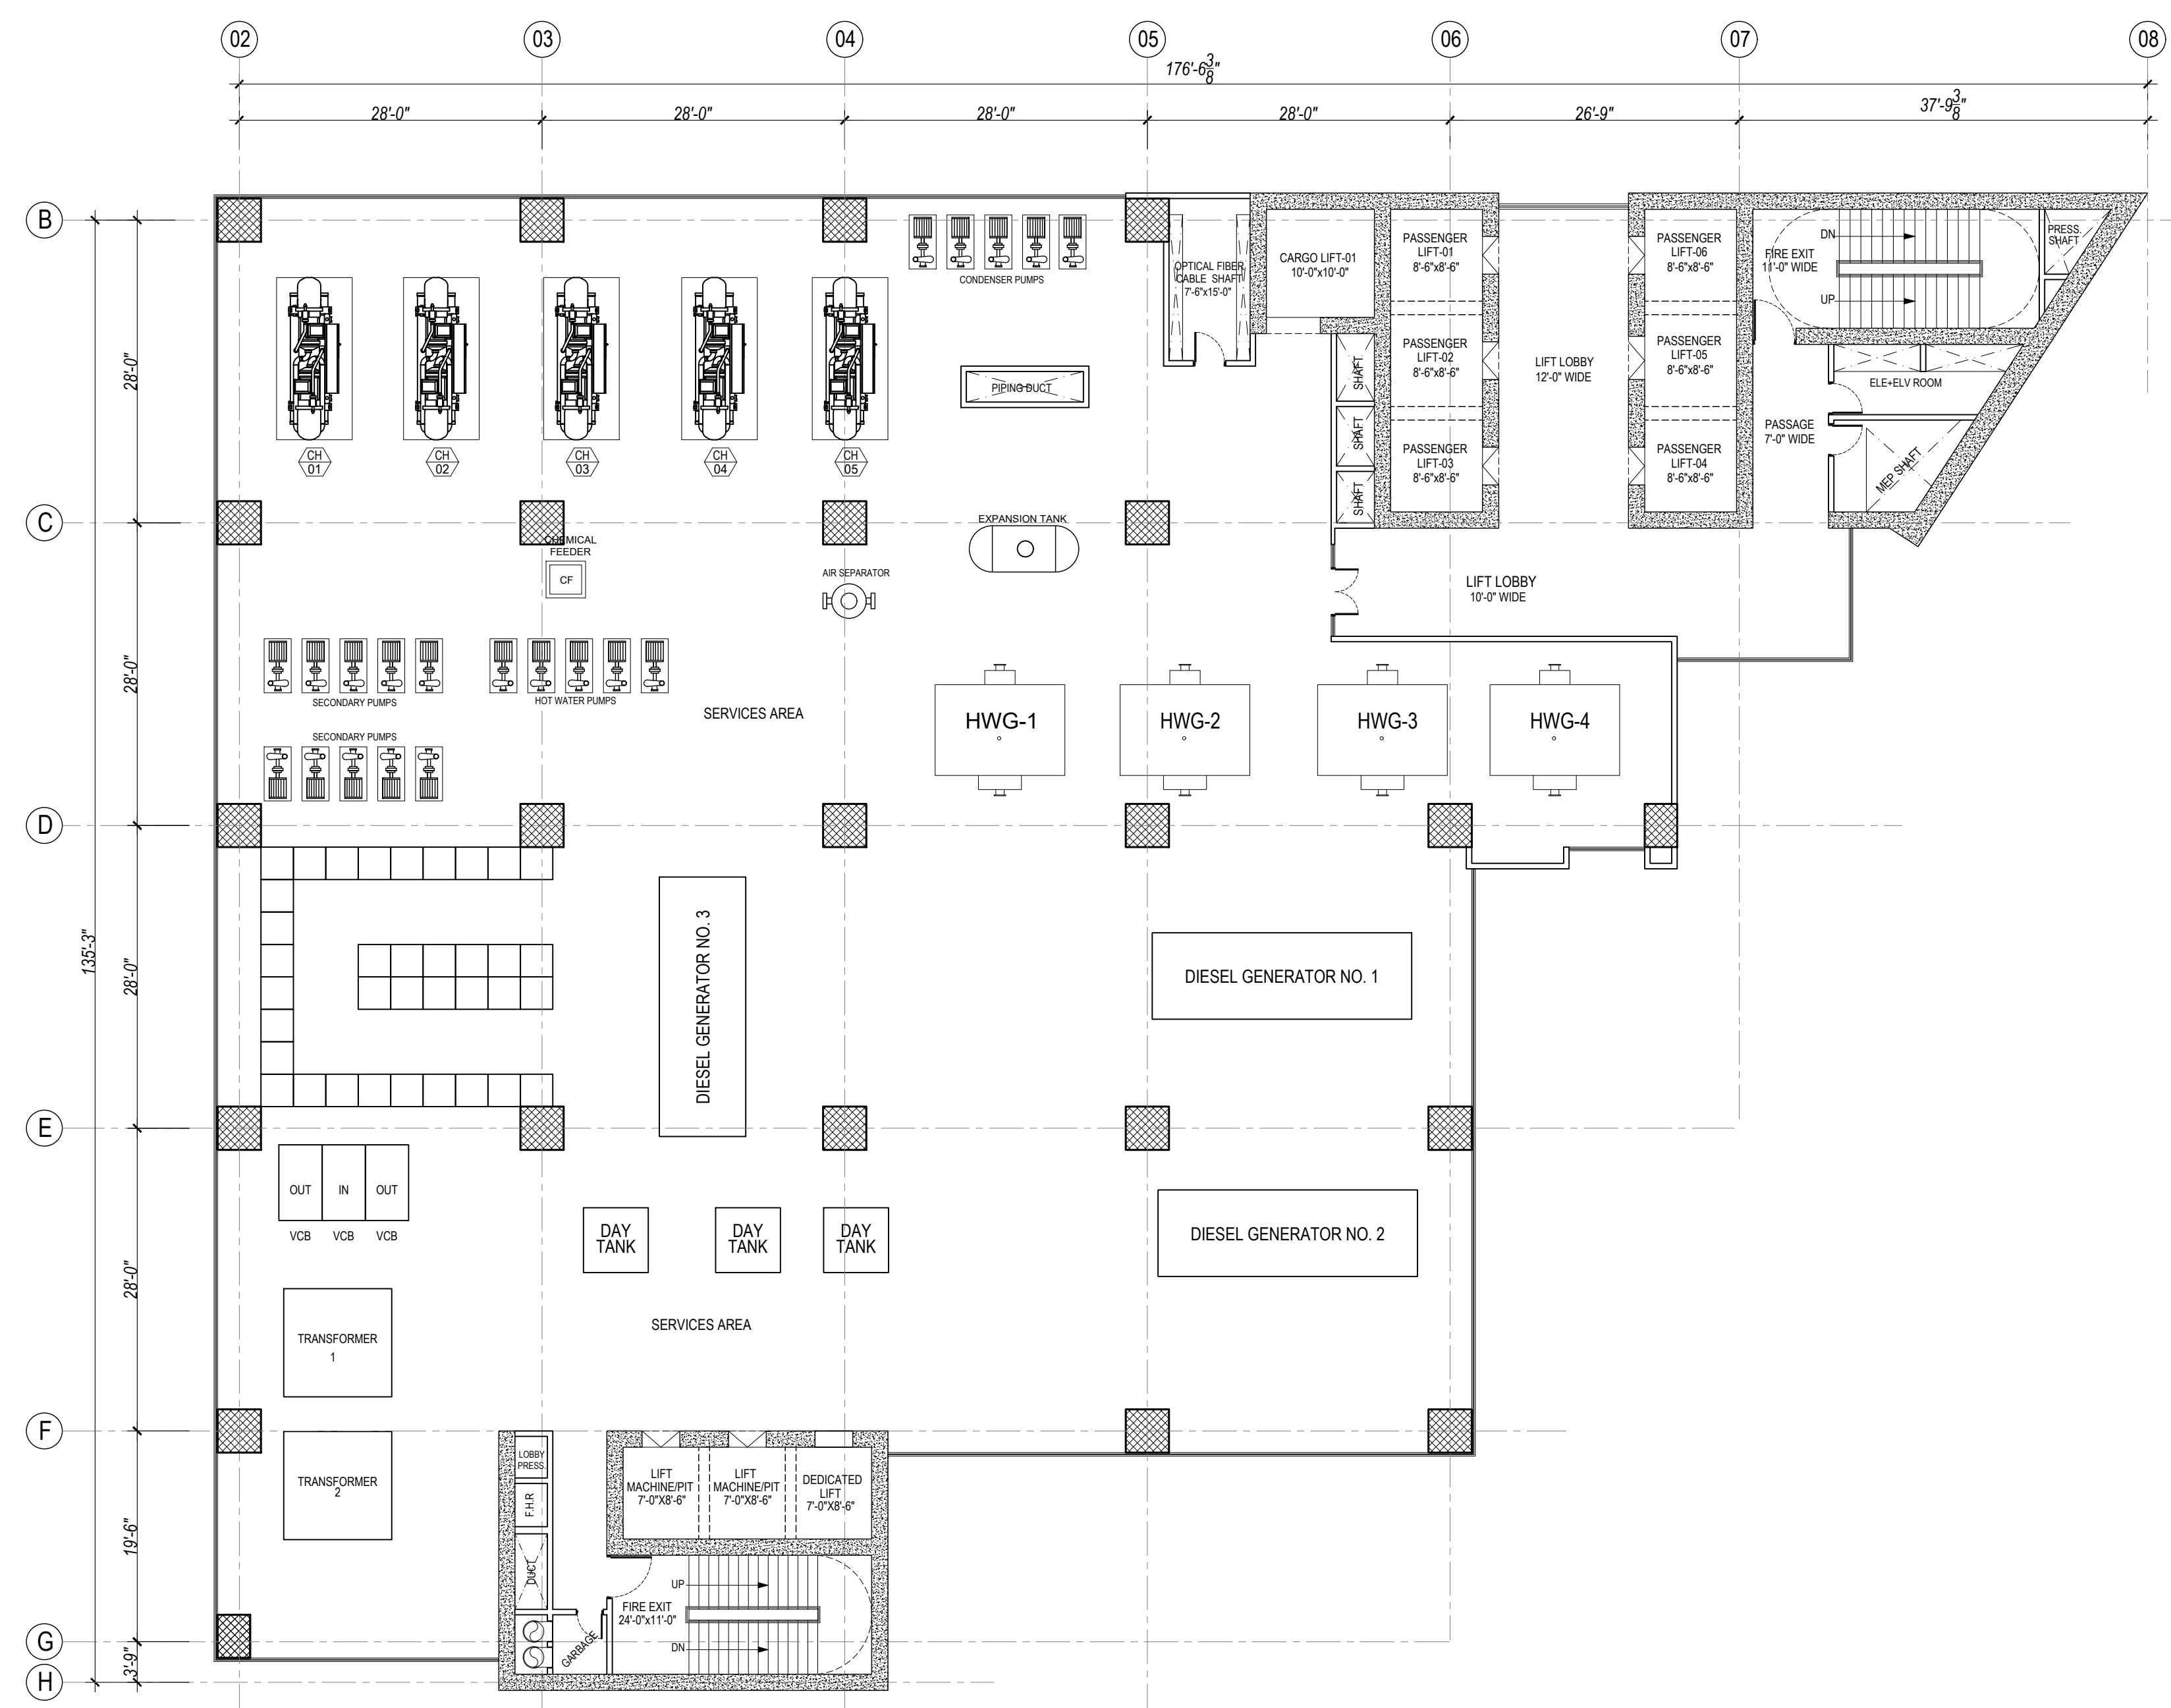


5th FLOOR PLAN

REVISION DATE	REVISION DESCRIPTION

General Notes:

- * All dimensions and levels are in Feet & inches.
- * The contractor shall check & verify all dimensions before starting work and report all errors & omission to the Engineer concerned.
- * All partition walls are 4" thick
- * The drawing shall not be used for construction purpose until signed by the consultant and issued for construction.
- * Contractor to check and verify all dimensions and levels before hand.
- * All drawings to be read in conjunction with drawing of other trades.

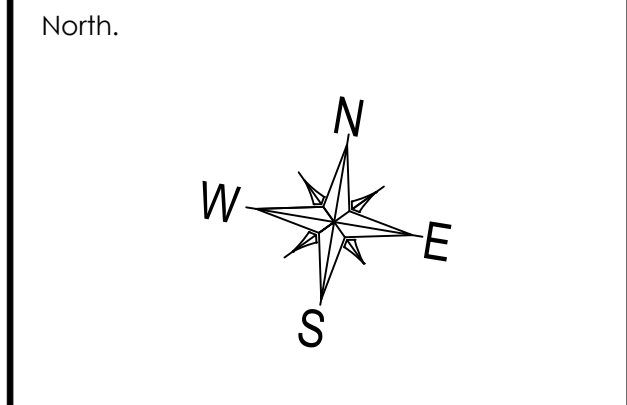

Project:

**THE MARK TOWERS
LAHORE**

Drawing Title:


6th FLOOR PLAN

Architects:



AHMAD RIAZ & ASSOCIATES
architecture planning interiors
84- PESHAWAR ROAD, RAWALPINDI CANT.
Phone No. 051-5567685, Fax: 5584511.

Cad by:	AI	Drg. no:	AWD-07
Checked:	AR	Scale:	
Date:	28 March 2023	Scale:	
Job no:	C-05-21	Scale:	

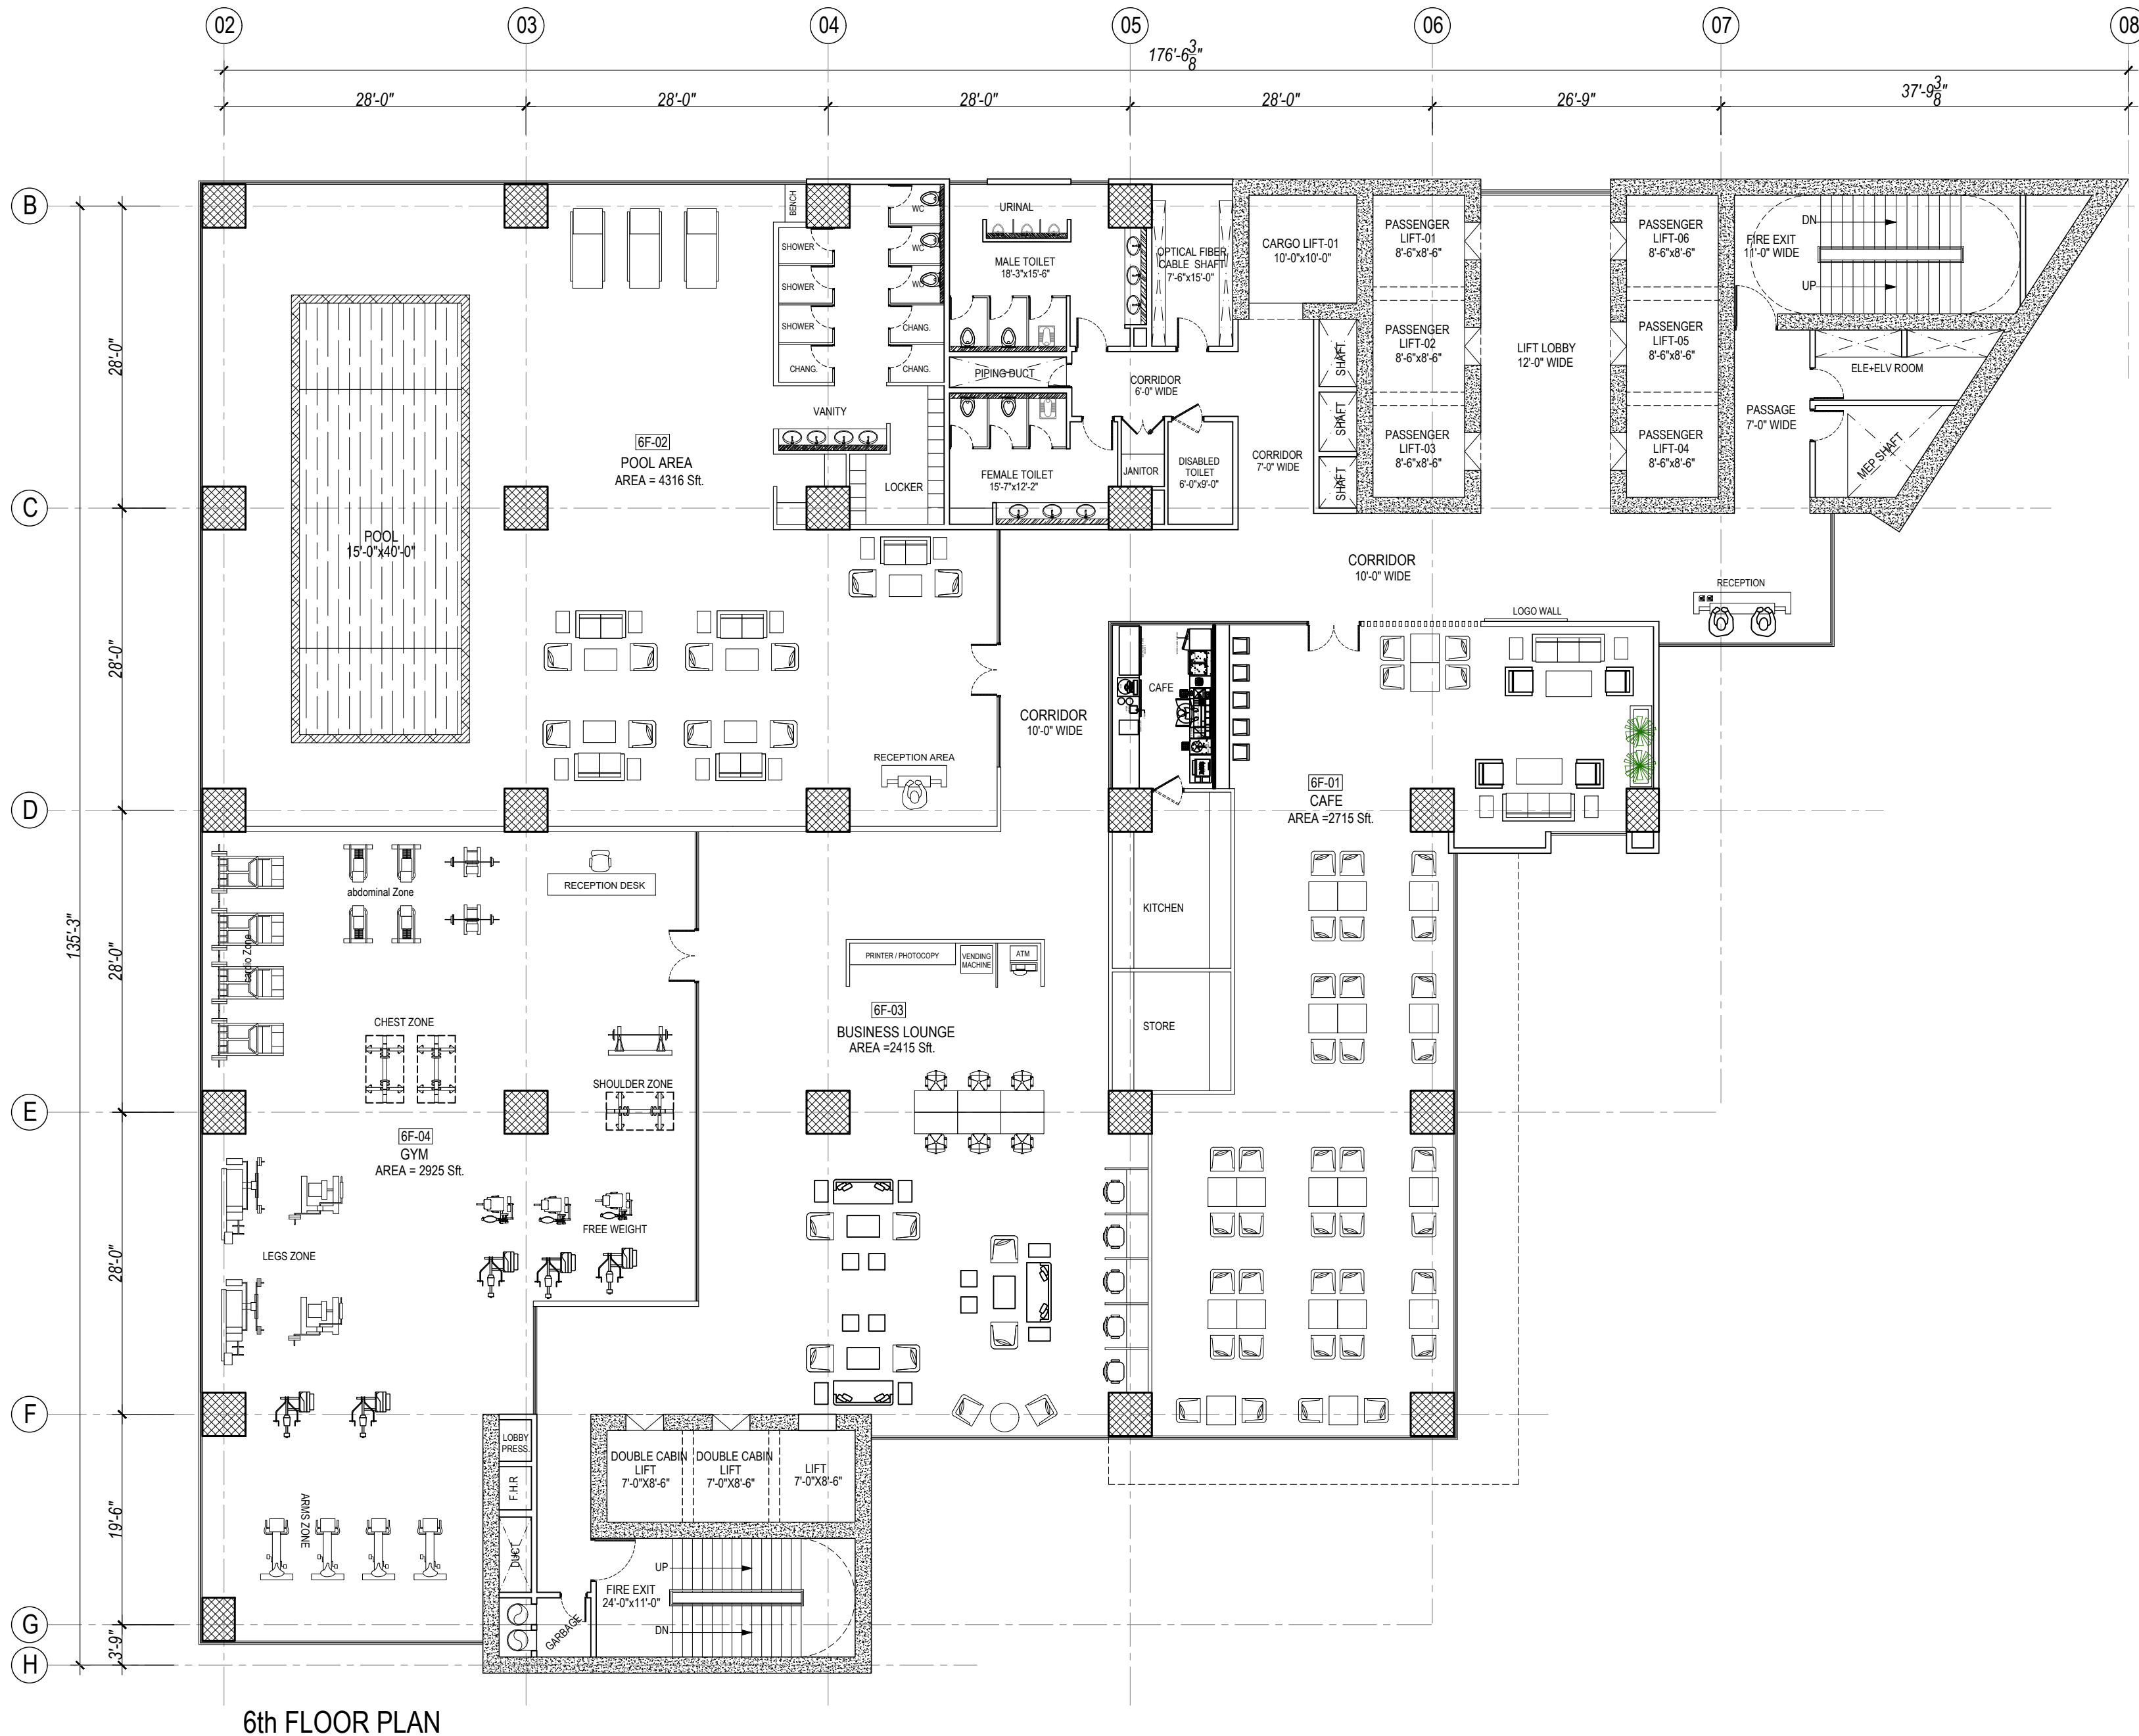


6th FLOOR PLAN



REVISION DATE	REVISION DESCRIPTION

General Notes:

- * All dimensions and levels are in Feet & inches.
- * The contractor shall check & verify all dimensions before starting work and report all errors & omission to the Engineer concerned.
- * All partition walls are 4" thick
- * The drawing shall not be use for construction purpose until signed by the consultant and issued for construction.
- * Contractor to check and verify all dimensions and levels before hand.
- * All drawings to be read in conjunction with drawing of other trades.

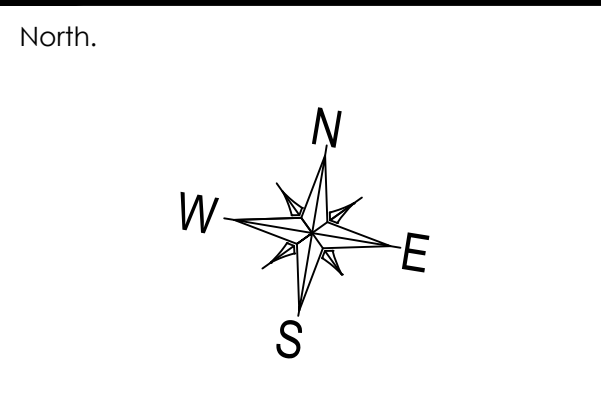

Project:

THE MARK TOWERS
LAHORE


Drawing Title:

7th FLOOR PLAN

Architects:

AHMAD RIAZ & ASSOCIATES
AHMAD RIAZ & ASSOCIATES
architecture planning interiors
84- PESHAWAR ROAD, RAWALPINDI CANTT.
Phone No. 051-5567685, Fax: 5584511.

Cad by:	AI	Drg. no:	AWD-08
Checked:	AR		
Scale:	N.T.S		
Date:	28 March 2023		
Job no:	C-05-21		

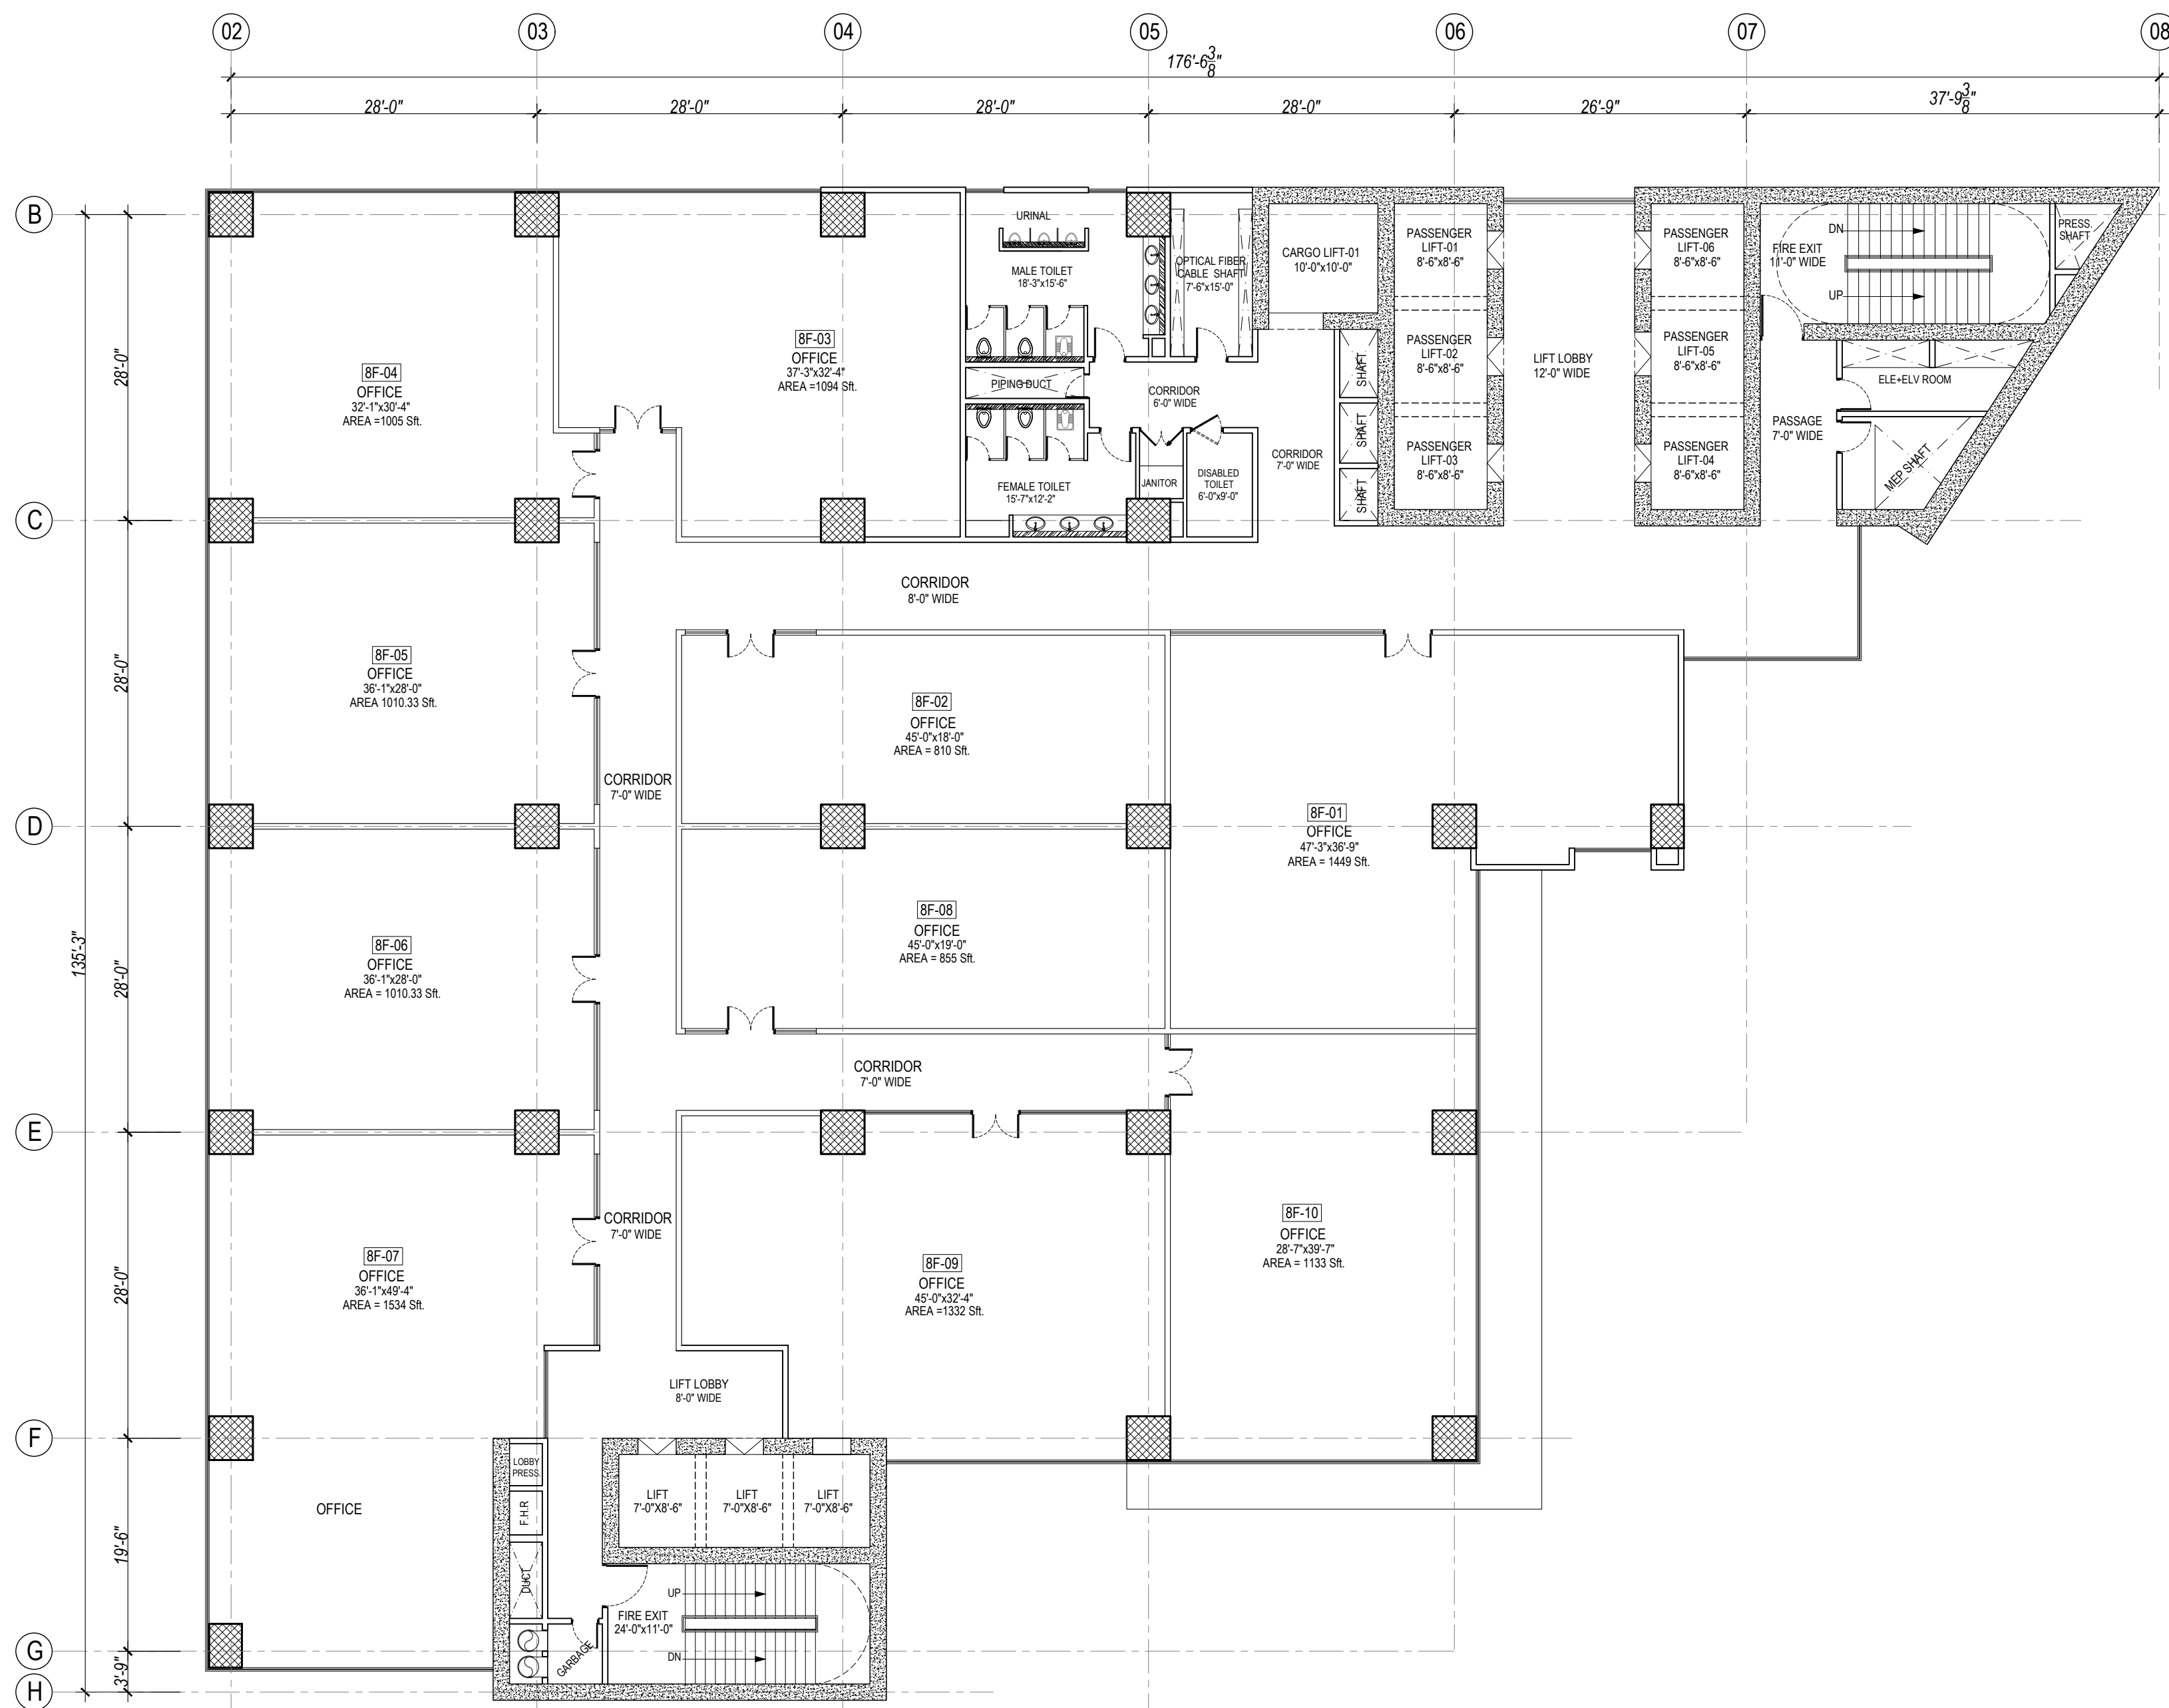


8th to 19th FLOOR PLAN

REVISION DATE	REVISION DESCRIPTION

General Notes:

- * All dimensions and levels are in Feet & inches.
- * The contractor shall check & verify all dimensions before starting work and report all errors & omission to the Engineer concerned.
- * All partition walls are 4" thick
- * The drawing shall not be used for construction purpose until signed by the consultant and issued for construction.
- * Contractor to check and verify all dimensions and levels before hand.
- * All drawings to be read in conjunction with drawing of other trades.

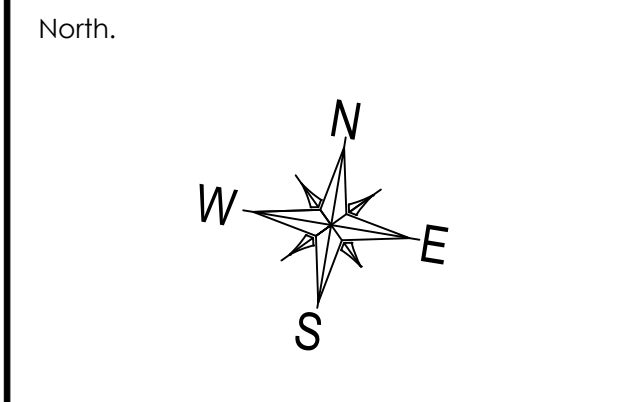

Project:

THE MARK TOWERS
LAHORE

Drawing Title:

8th to 19th FLOOR PLAN

Architects:


AHMAD RIAZ & ASSOCIATES
AHMAD RIAZ & ASSOCIATES
architecture planning interiors
84- PESHAWAR ROAD, RAWALPINDI CANT.
Phone No. 051-5567685, Fax: 5584511.

Cad by:	AI	Drg. no: AWD-09
Checked:	AR	
Scale:	N.T.S	
Date:	28 March 2023	
Job no:	C-05-21	

REVISION DATE	REVISION DESCRIPTION

General Notes:

- * All dimensions and levels are in Feet & inches.
- * The contractor shall check & verify all dimensions before starting work and report all errors & omission to the Engineer concerned.
- * All partition walls are 4" thick
- * The drawing shall not be used for construction purpose until signed by the consultant and issued for construction.
- * Contractor to check and verify all dimensions and levels before hand.
- * All drawings to be read in conjunction with drawing of other trades.

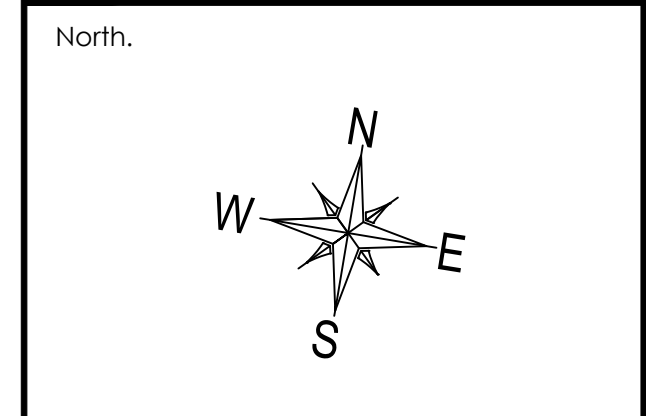

Project:

**THE MARK TOWERS
LAHORE**


Drawing Title:

20th FLOOR PLAN


Architects:

AHMAD RIAZ & ASSOCIATES
architecture planning interiors
84- PESHAWAR ROAD, RAWALPINDI CANT.
Phone No. 051-5567685, Fax: 5584511.

Cad by:	AI	Drg. no: AWD-10
Checked:	AR	
Scale:	N.T.S	
Date:	28 March 2023	
Job no:	C-05-21	

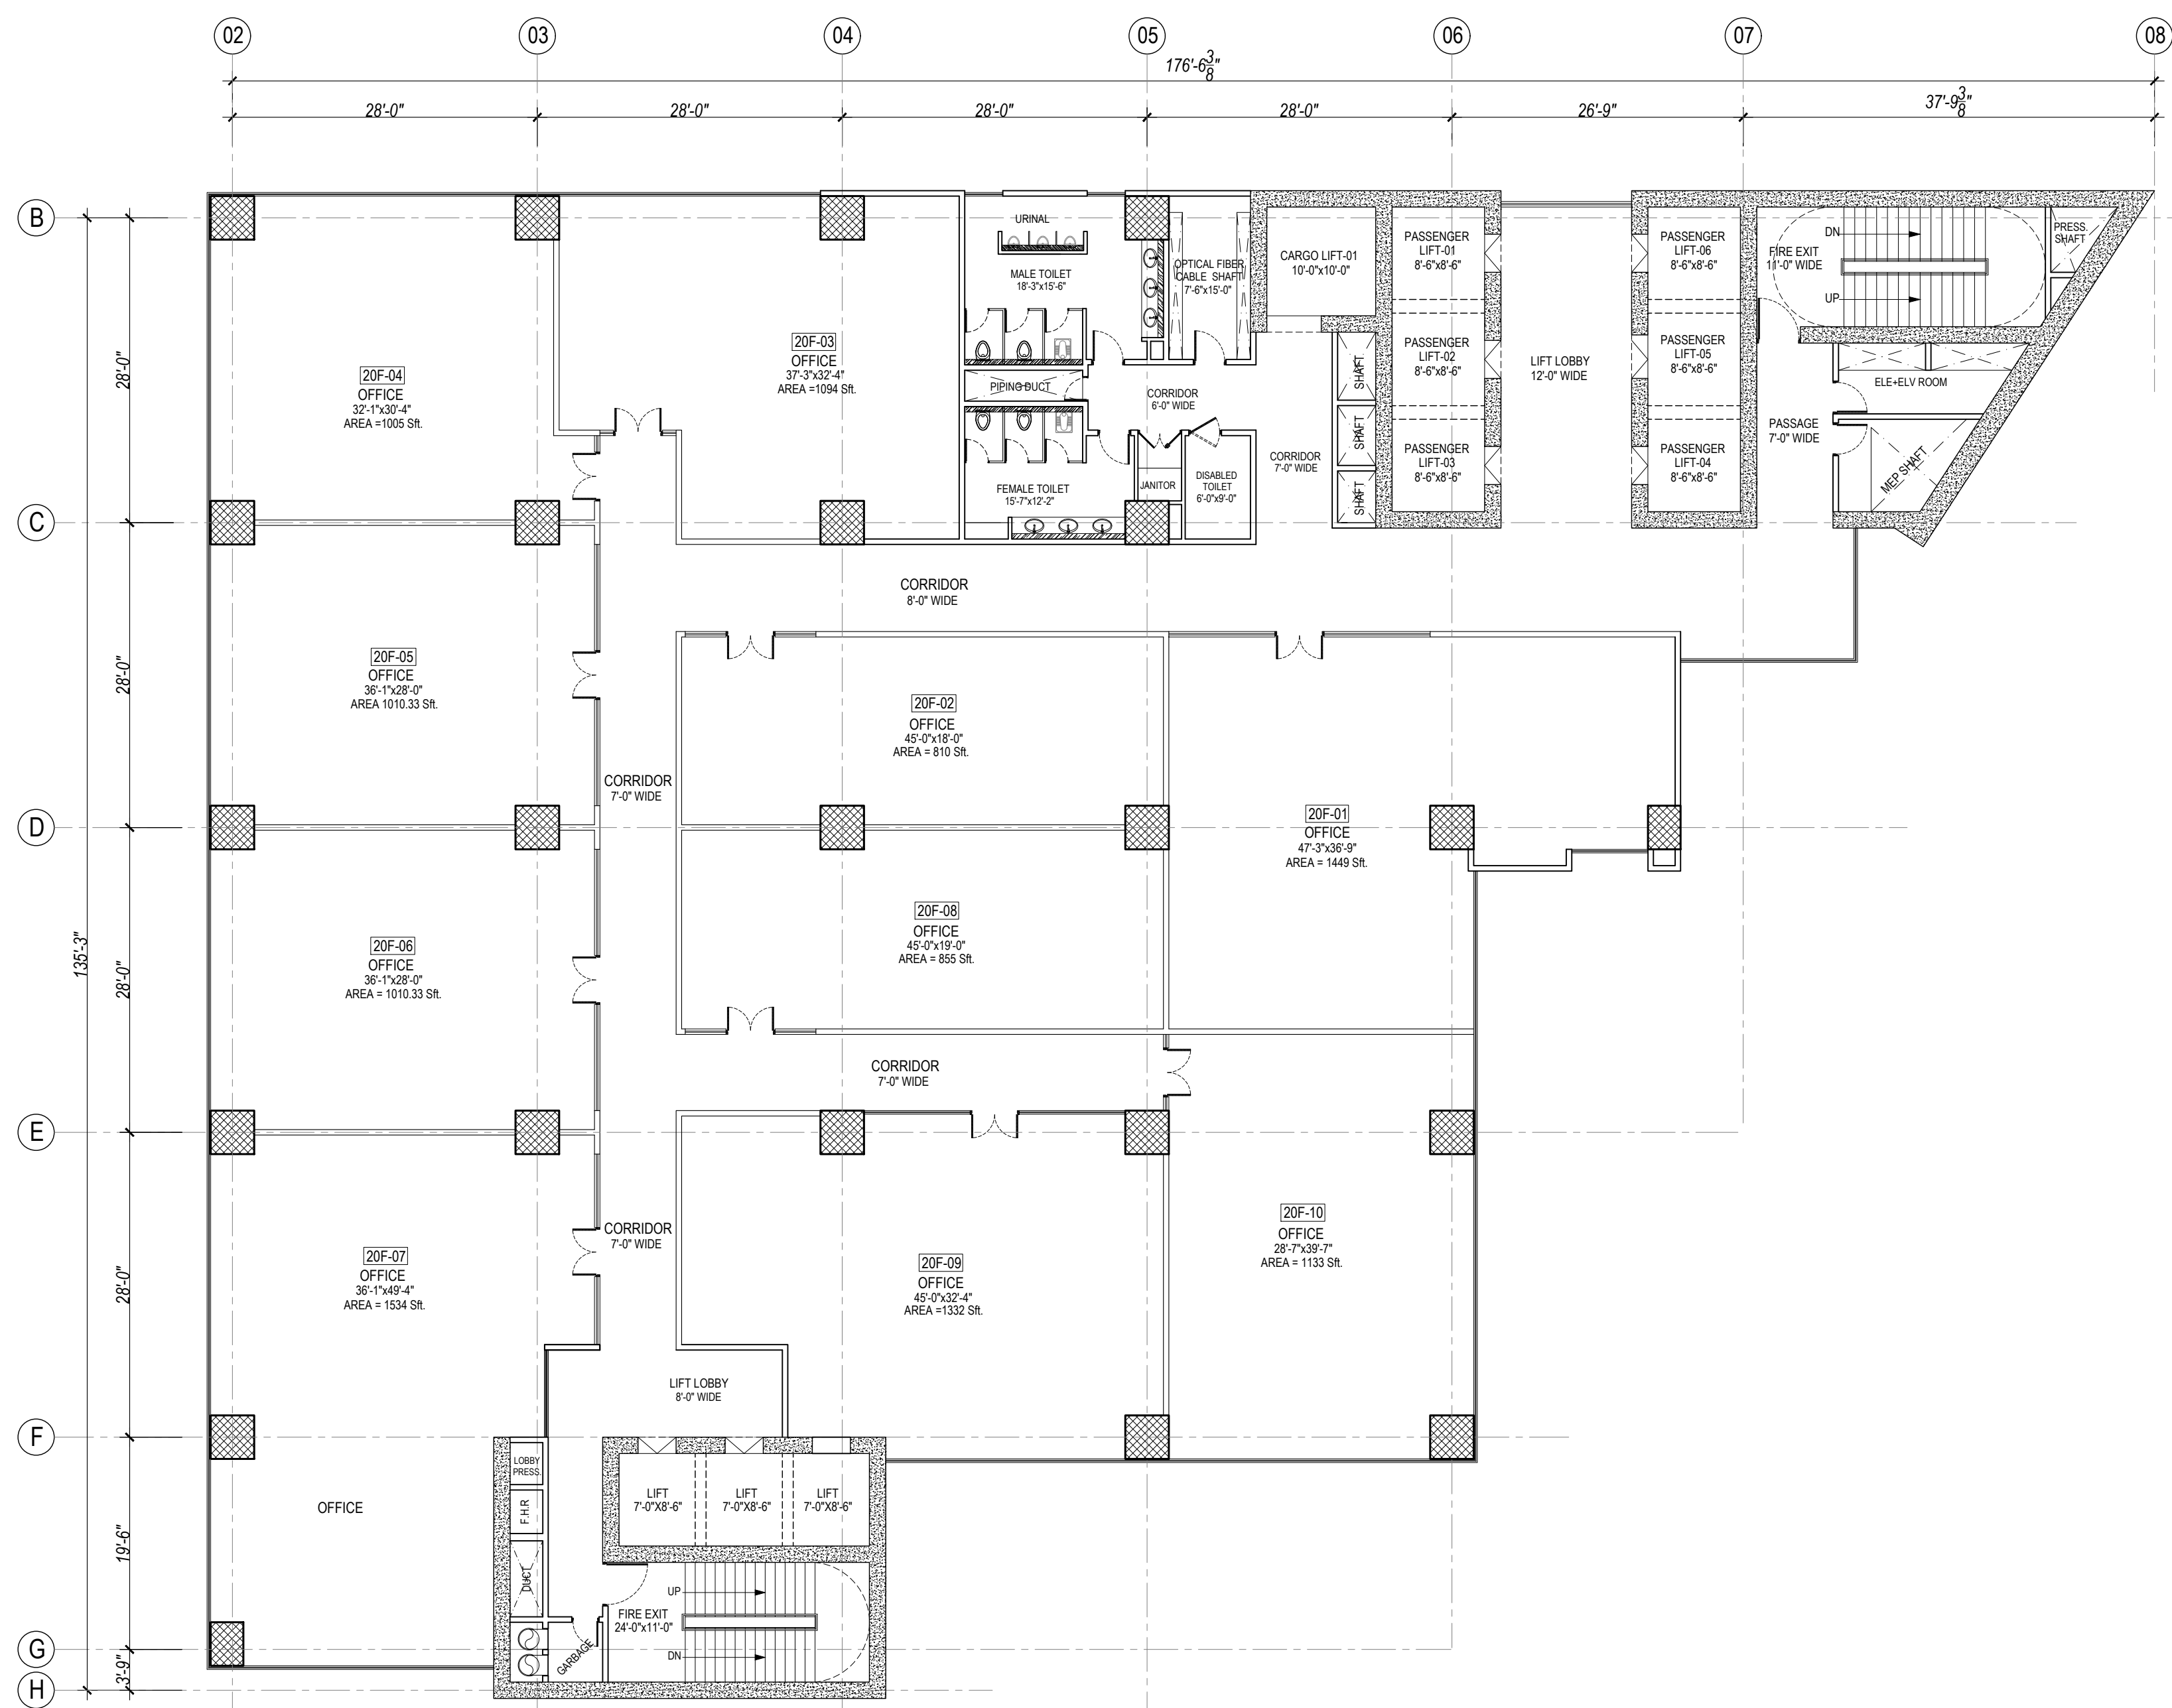

20th FLOOR PLAN

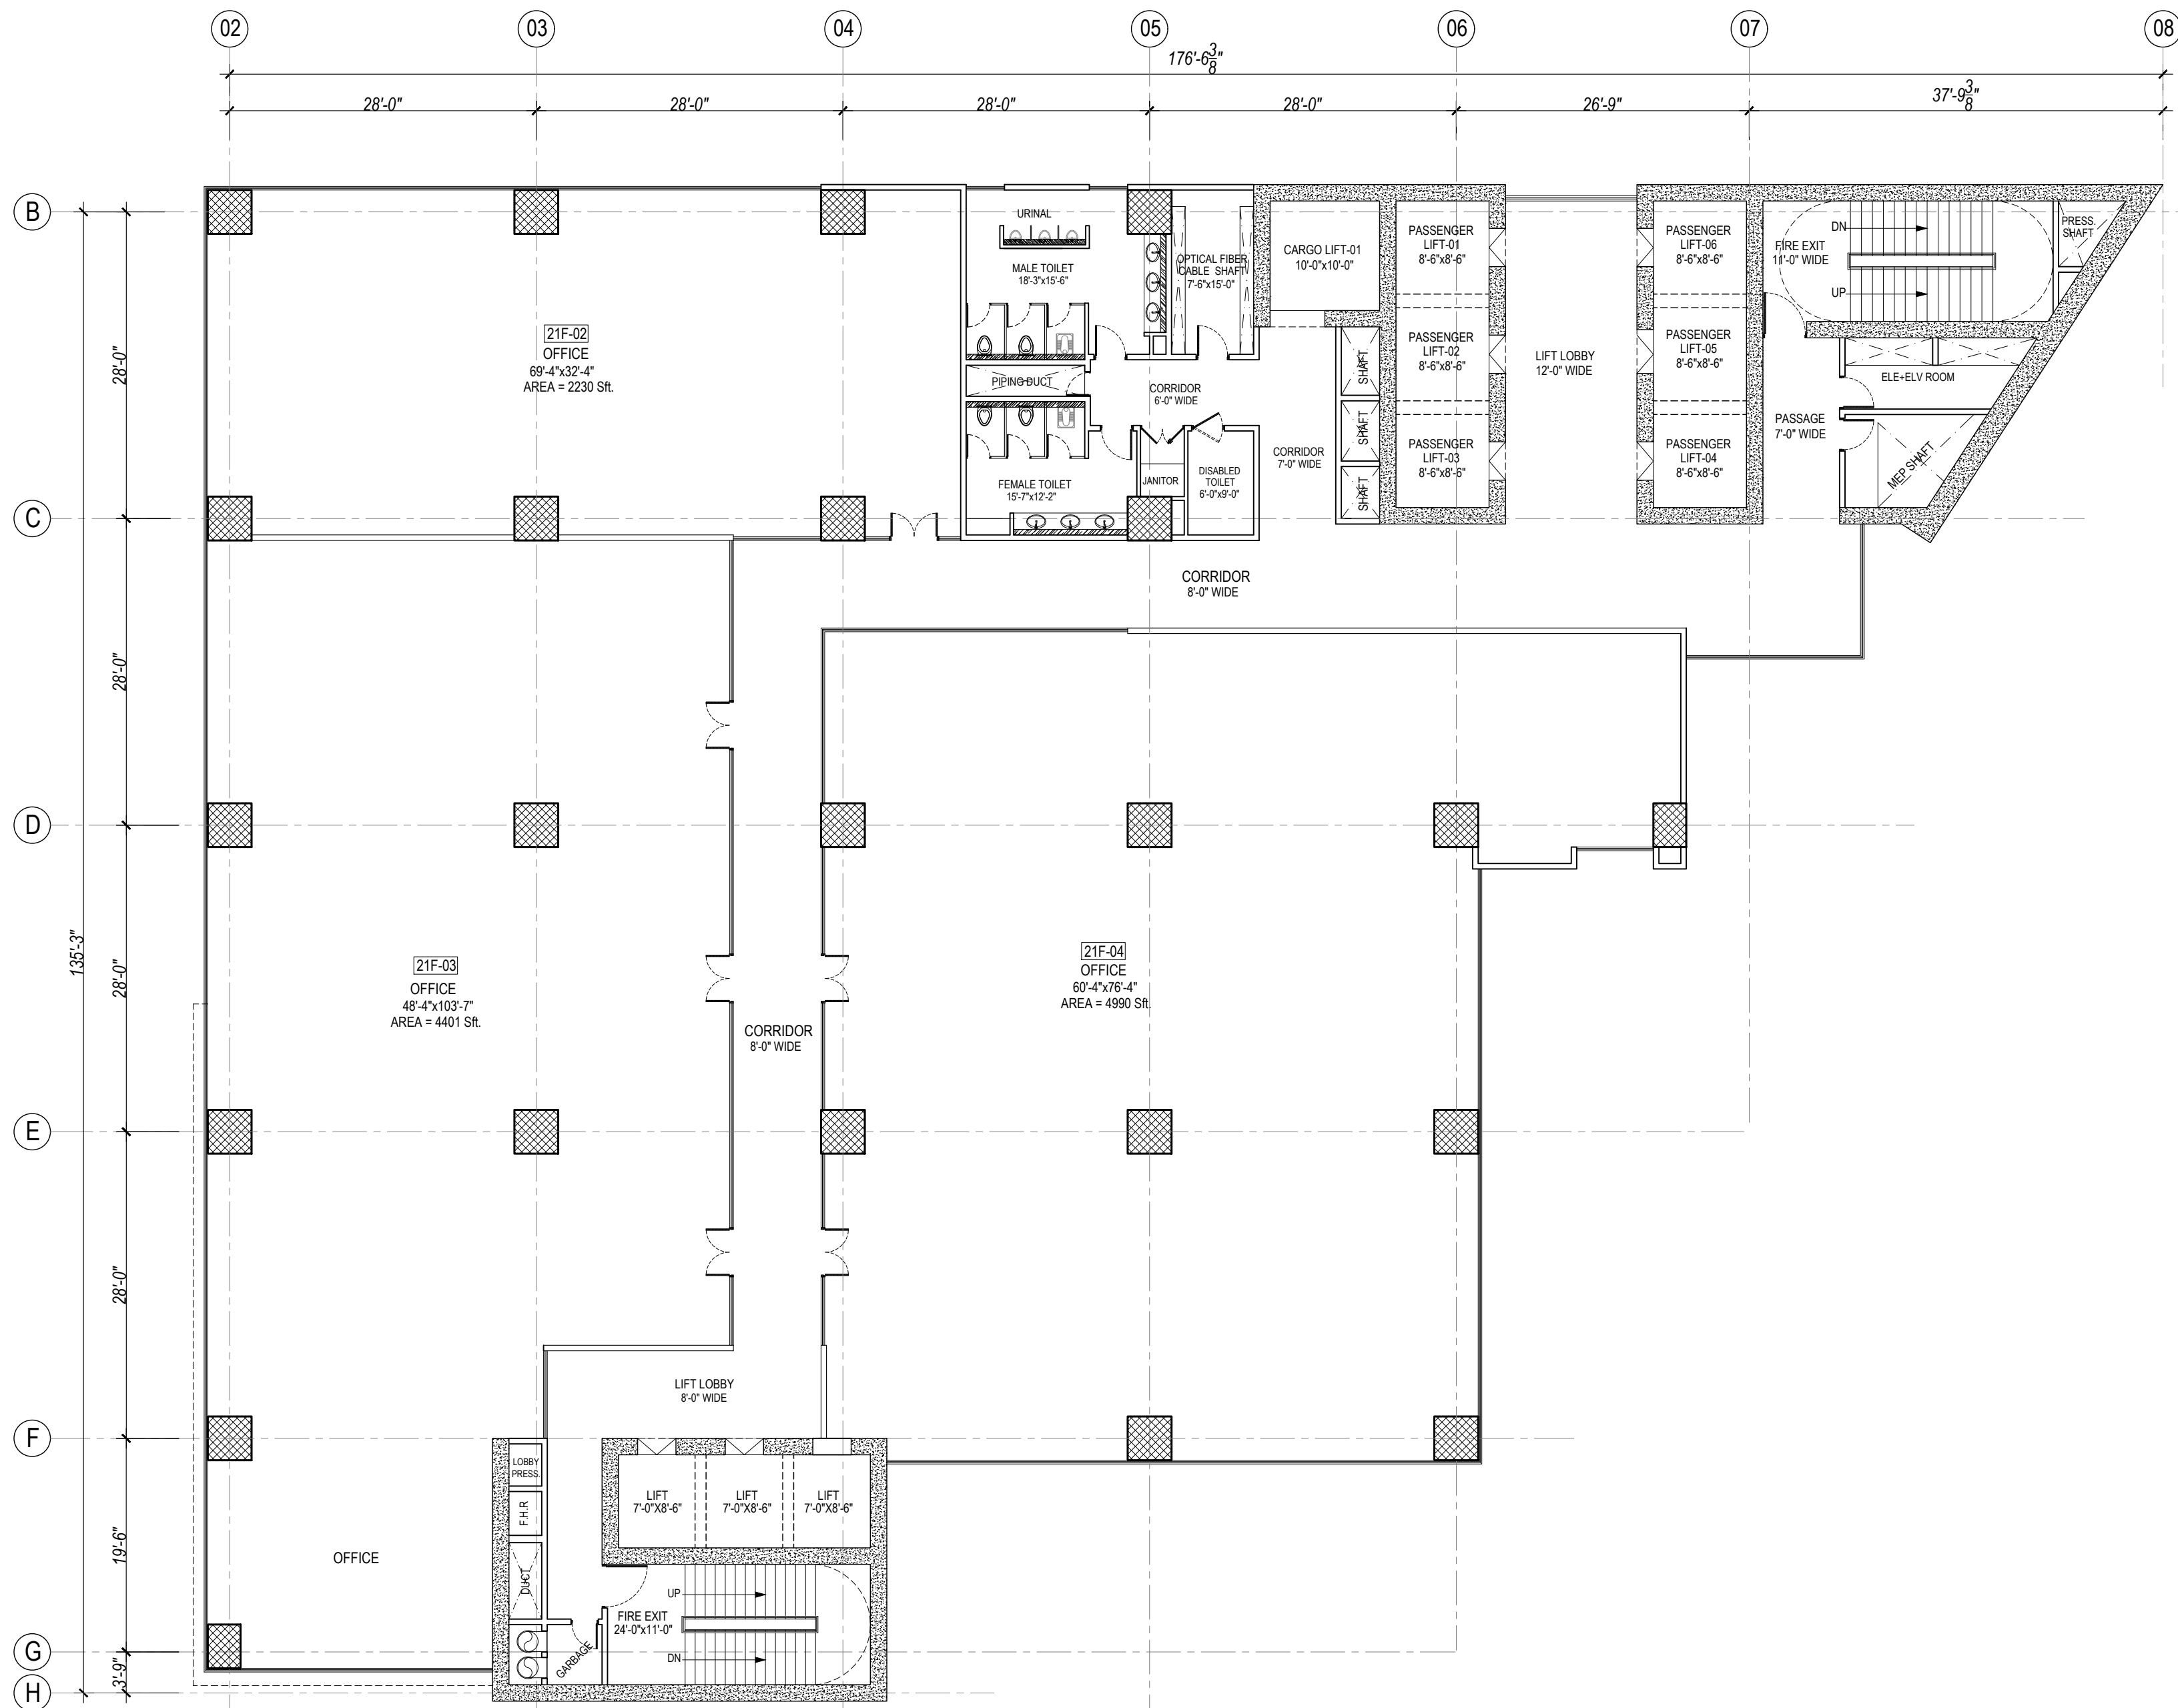


21th FLOOR PLAN

REVISION DATE	REVISION DESCRIPTION

General Notes:

- * All dimensions and levels are in Feet & inches.
- * The contractor shall check & verify all dimensions before starting work and report all errors & omission to the Engineer concerned.
- * All partition walls are 4" thick
- * The drawing shall not be use for construction purpose until signed by the consultant and issued for construction.
- * Contractor to check and verify all dimensions and levels before hand.
- * All drawings to be read in conjunction with drawing of other trades.

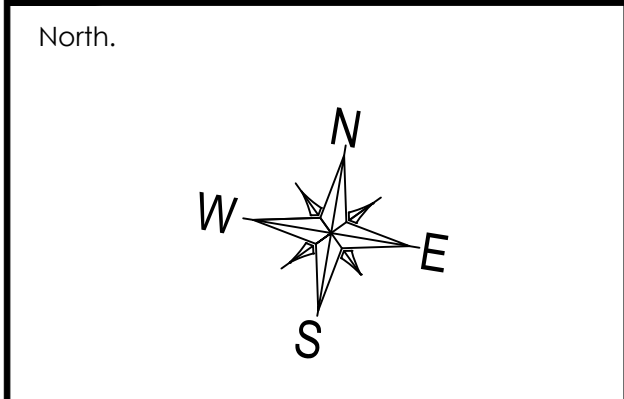

Project:

THE MARK TOWERS
LAHORE


Drawing Title:

21th FLOOR PLAN

Architects:

AHMAD RIAZ & ASSOCIATES
architecture planning interiors
84- PESHAWAR ROAD, RAWALPINDI CANTT.
Phone No. 051-5567685, Fax: 5584511.

Cad by:	AI	Drg. no: AWD-11
Checked:	AR	
Scale:	N.T.S	
Date:	28 March 2023	
Job no:	C-05-21	

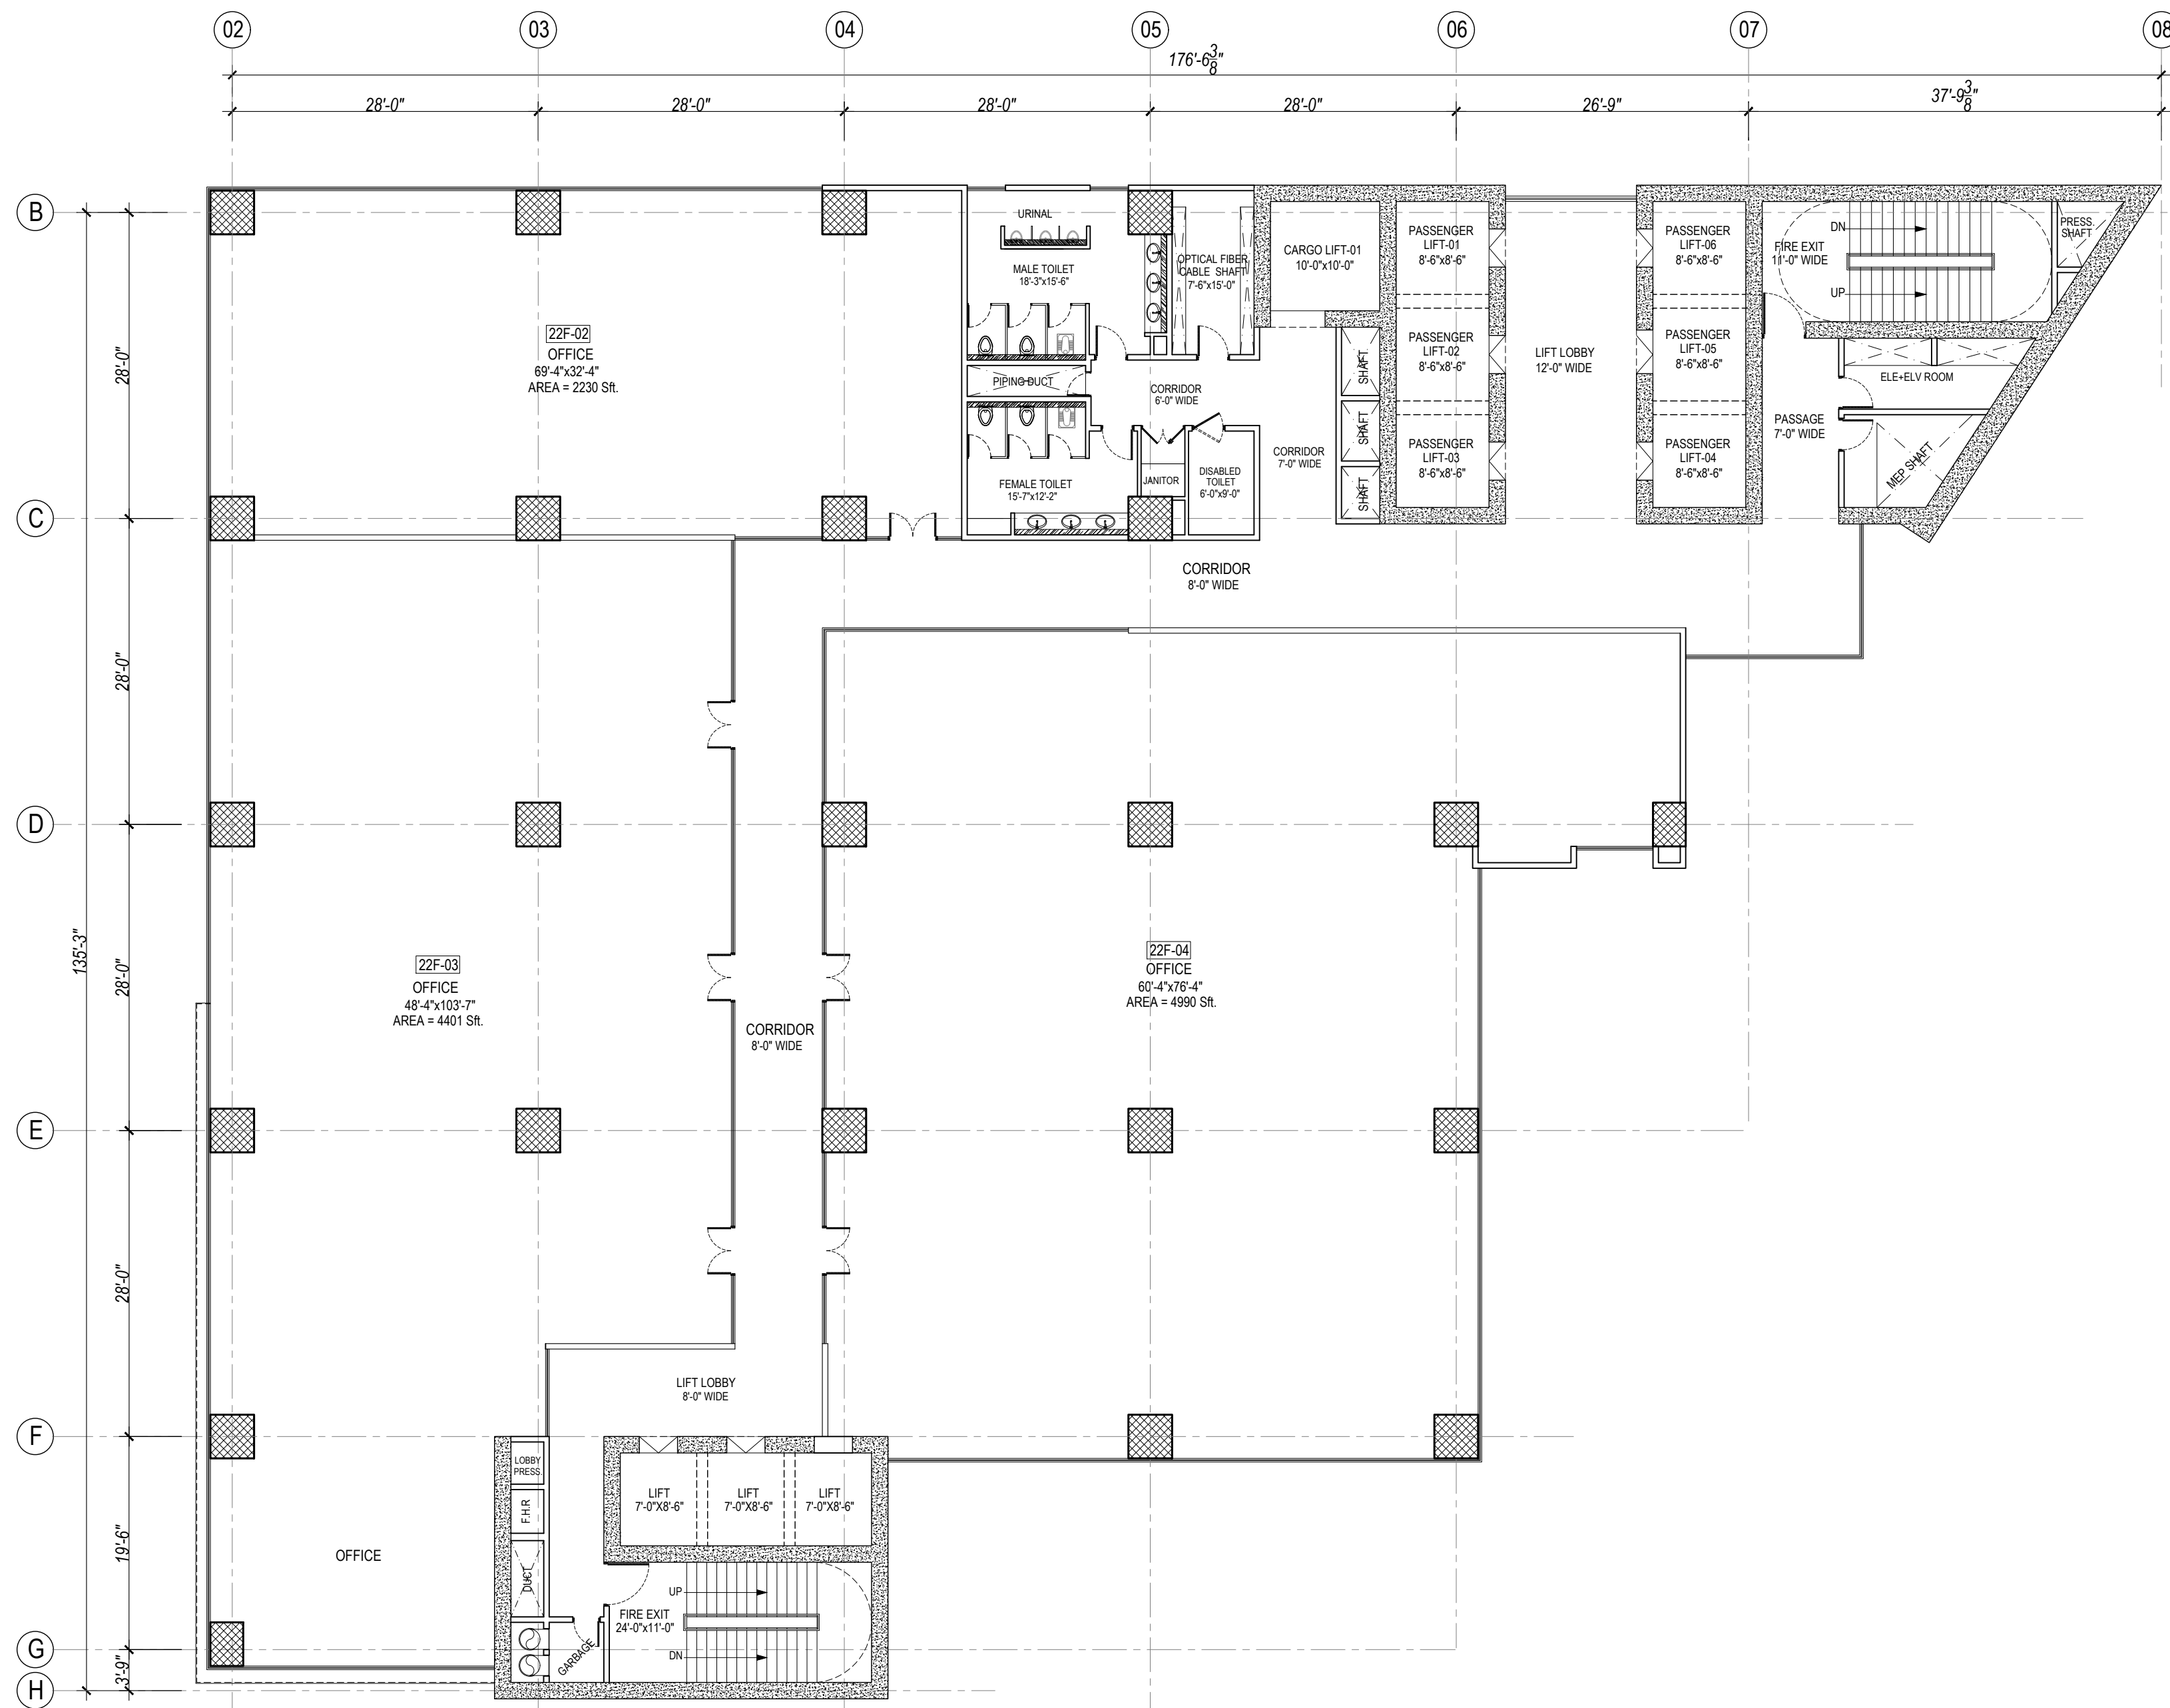


22th FLOOR PLAN

REVISION DATE	REVISION DESCRIPTION

General Notes:

- * All dimensions and levels are in Feet & inches.
- * The contractor shall check & verify all dimensions before starting work and report all errors & omission to the Engineer concerned.
- * All partition walls are 4" thick
- * The drawing shall not be use for construction purpose until signed by the consultant and issued for construction.
- * Contractor to check and verify all dimensions and levels before hand.
- * All drawings to be read in conjunction with drawing of other trades.

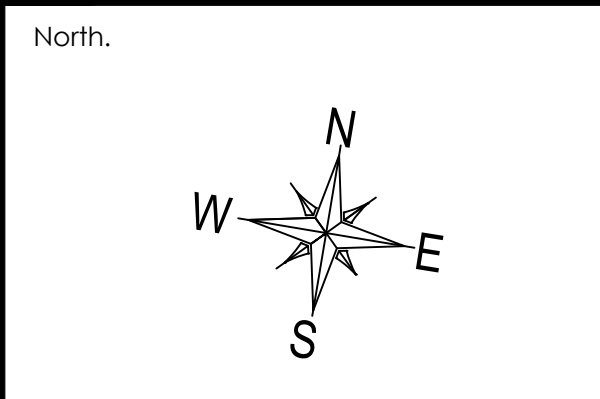

Project:

THE MARK TOWERS
LAHORE


Drawing Title:

22th FLOOR PLAN

Architects:

AHMAD RIAZ & ASSOCIATES
architecture planning interiors
84- PESHAWAR ROAD, RAWALPINDI CANTT.
Phone No. 051-5567685, Fax: 5584511.

Cad by:	AI	Drg. no:	AWD-12
Checked:	AR		
Scale:	N.T.S		
Date:	28 March 2023		
Job no:	C-05-21		

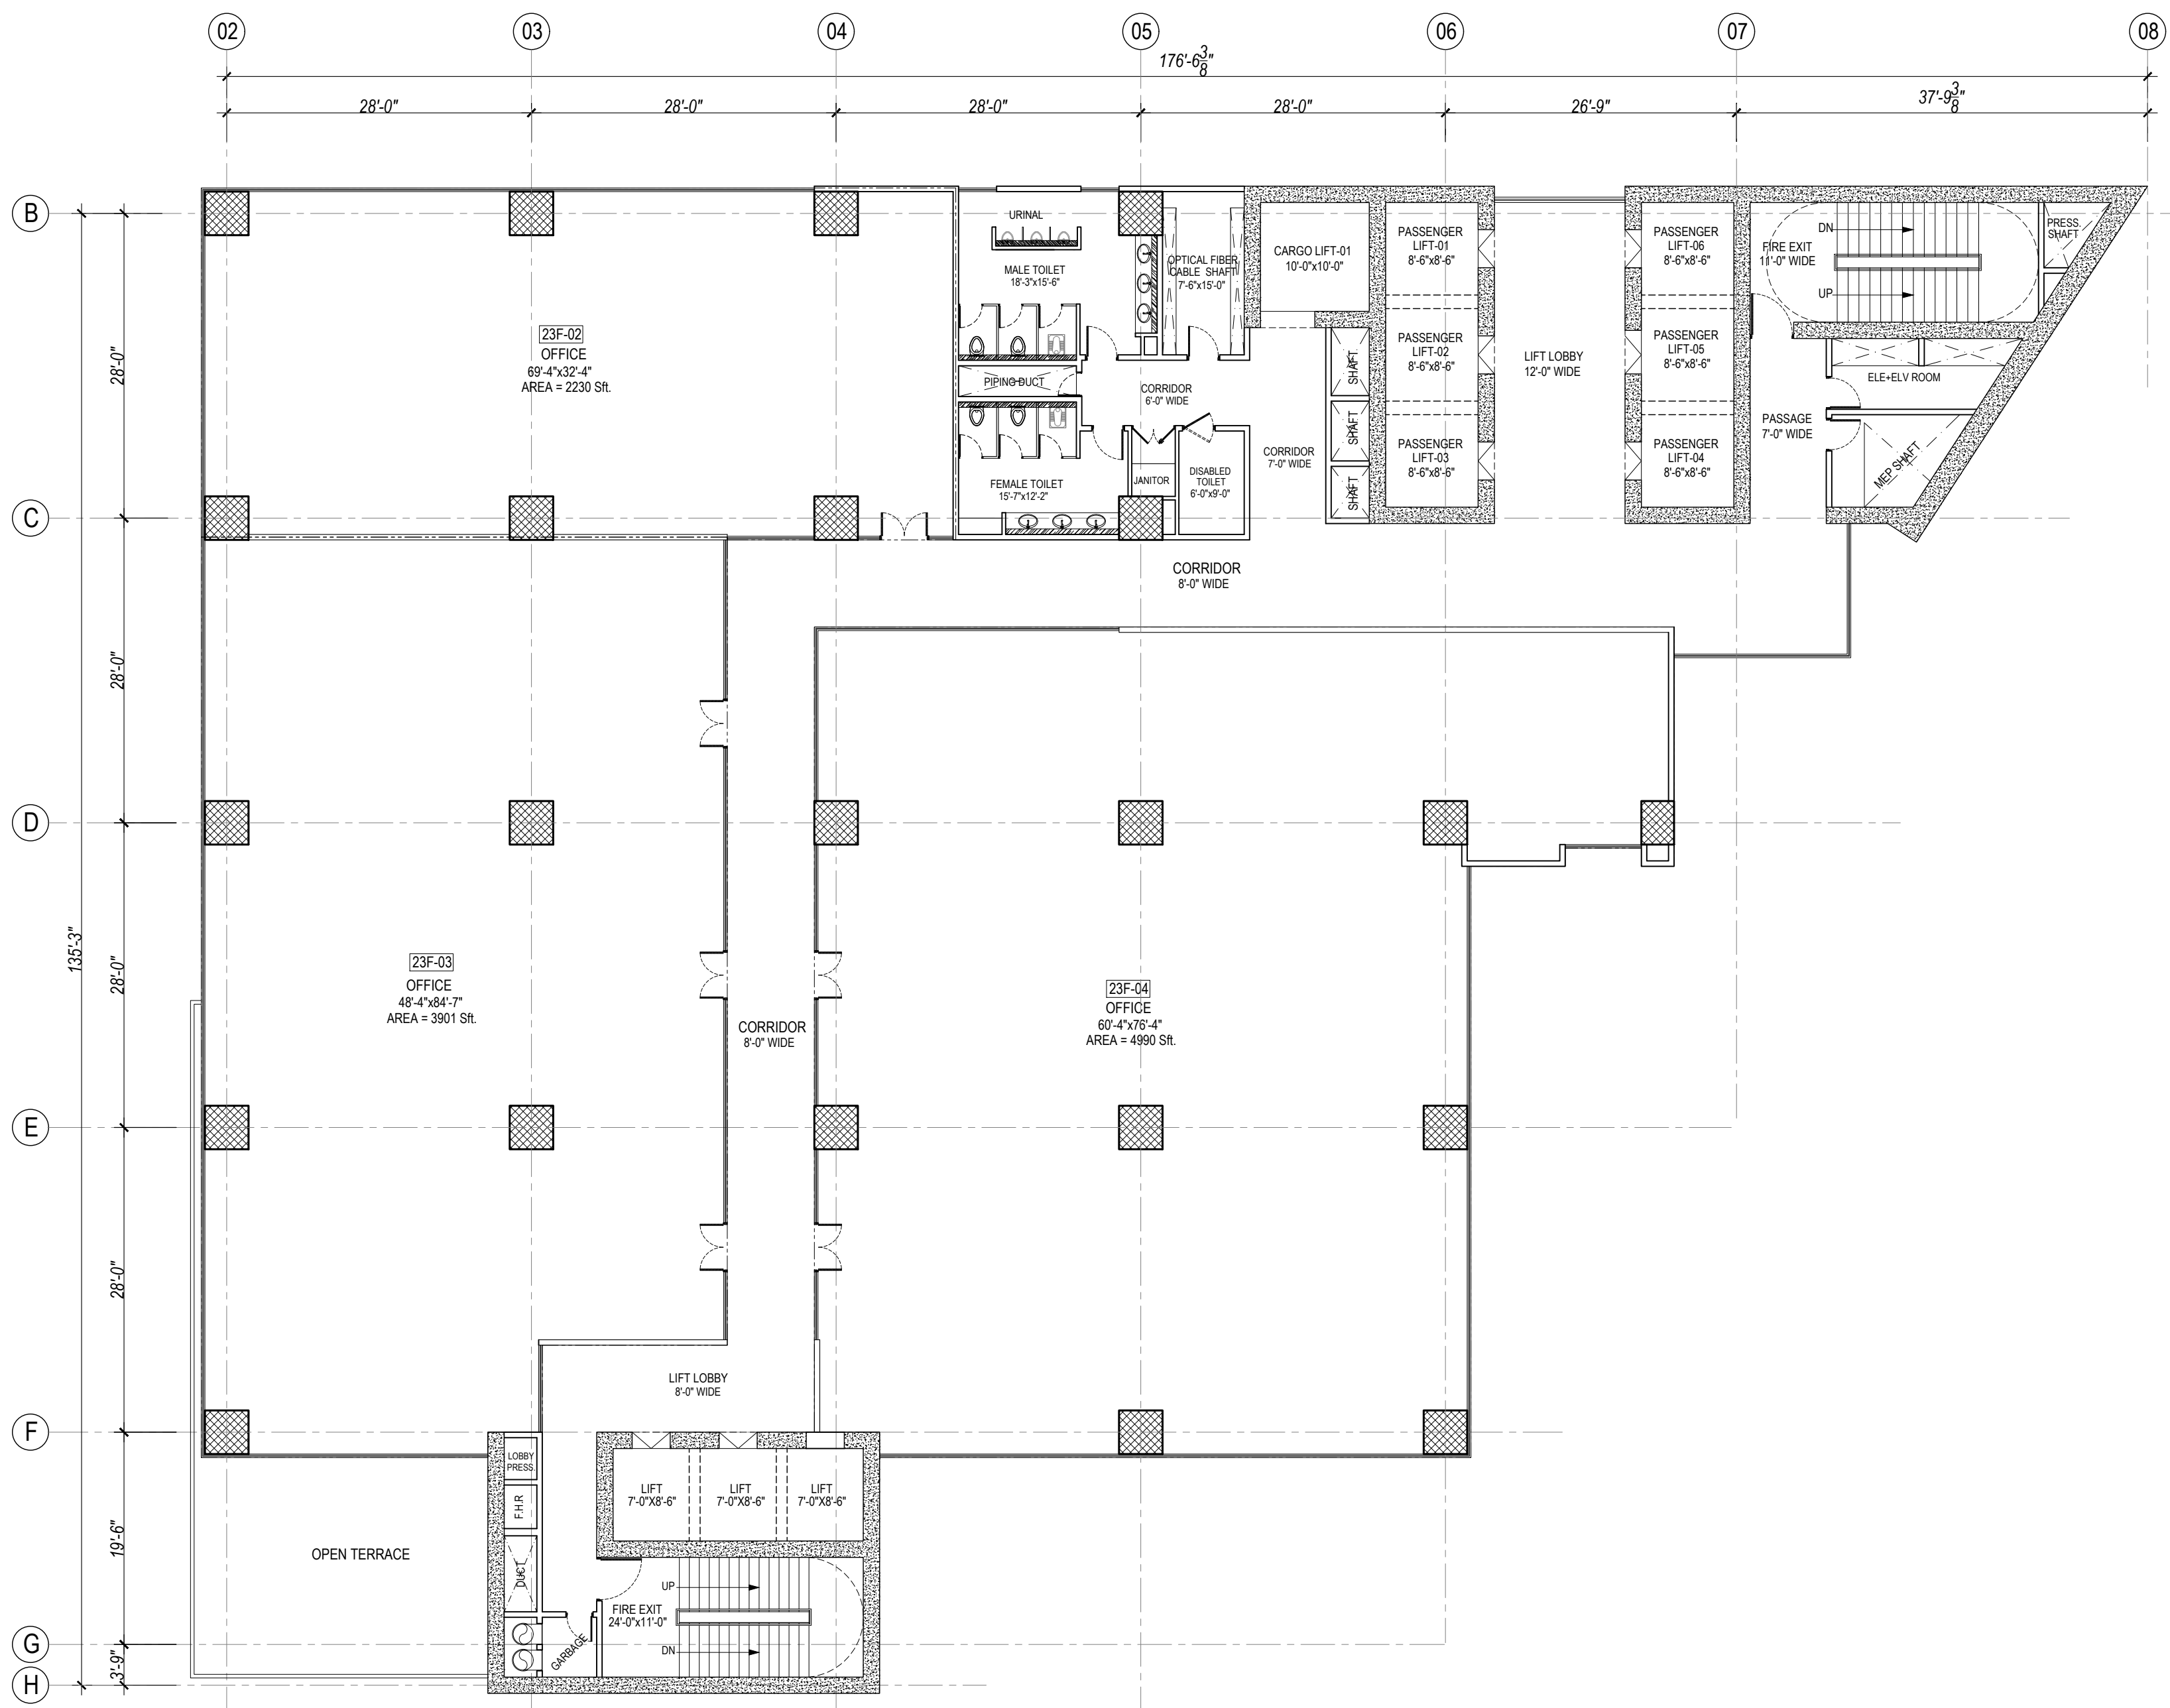


23th FLOOR PLAN

REVISION DATE	REVISION DESCRIPTION

General Notes:

- * All dimensions and levels are in Feet & inches.
- * The contractor shall check & verify all dimensions before starting work and report all errors & omission to the Engineer concerned.
- * All partition walls are 4" thick
- * The drawing shall not be use for construction purpose until signed by the consultant and issued for construction.
- * Contractor to check and verify all dimensions and levels before hand.
- * All drawings to be read in conjunction with drawing of other trades.

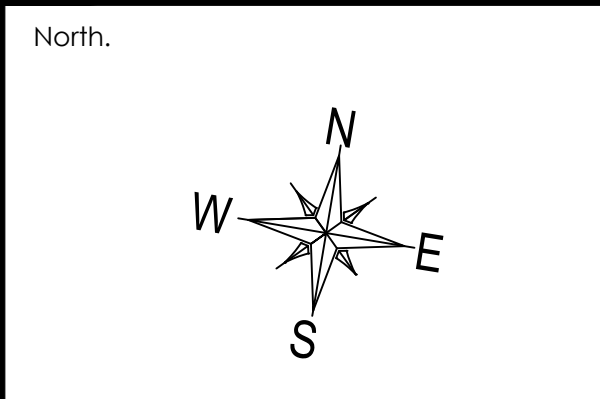

Project:

THE MARK TOWERS
LAHORE

Drawing Title:


23rd FLOOR PLAN

Architects:

AHMAD RIAZ & ASSOCIATES
architecture planning interiors
84- PESHAWAR ROAD, RAWALPINDI CANT.
Phone No. 051-5567685, Fax: 5584511.

Cad by:	AI	Drg. no: AWD-13
Checked:	AR	
Scale:	N.T.S	
Date:	28 March 2023	
Job no:	C-05-21	


REVISION DATE	REVISION DESCRIPTION

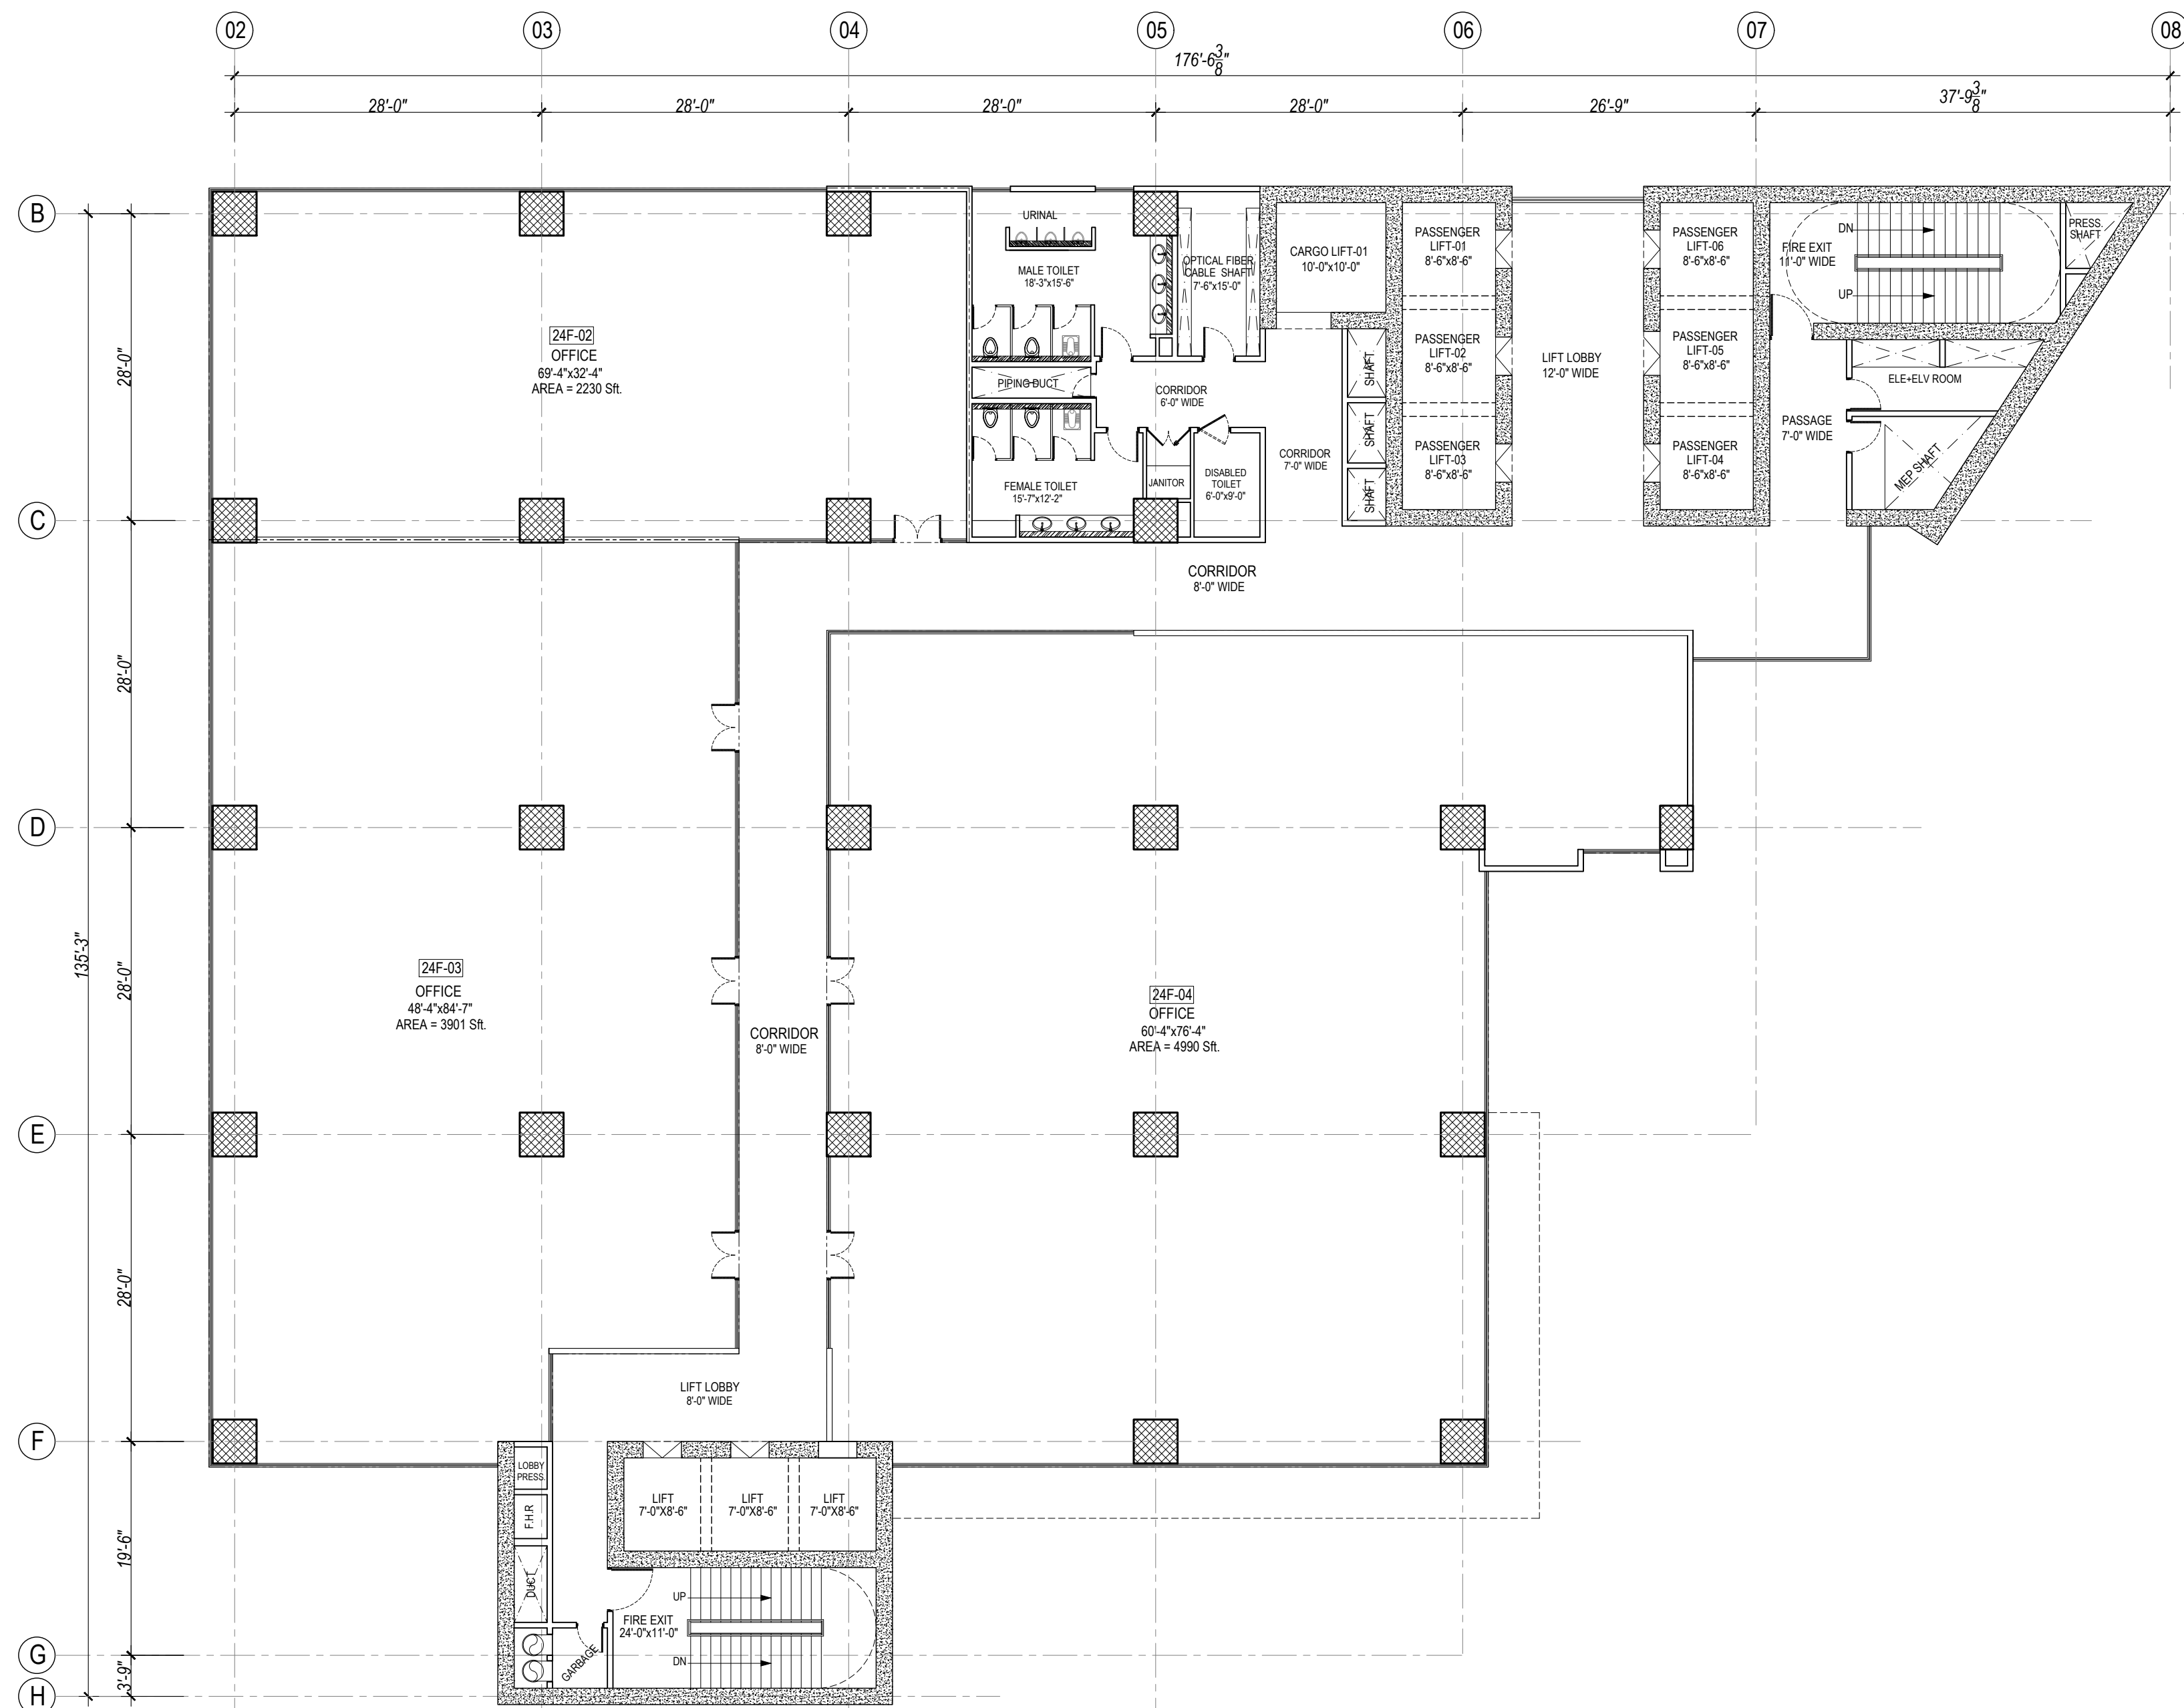

24th & 25th FLOOR PLAN

General Notes:

- * All dimensions and levels are in Feet & inches.
- * The contractor shall check & verify all dimensions before starting work and report all errors & omission to the Engineer concerned.
- * All partition walls are 4" thick
- * The drawing shall not be use for construction purpose until signed by the consultant and issued for construction.
- * Contractor to check and verify all dimensions and levels before hand.
- * All drawings to be read in conjunction with drawing of other trades.

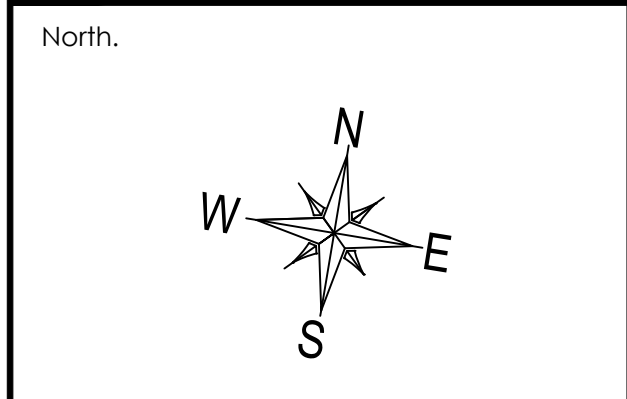

Project:

THE MARK TOWERS
LAHORE


Drawing Title:

24th & 25th FLOOR PLAN

Architects:

AHMAD RIAZ & ASSOCIATES
architecture planning interiors
84- PESHAWAR ROAD, RAWALPINDI CANTT.
Phone No. 051-5567685, Fax: 5584511.


Cad by:	AI	Drg. no: AWD-14
Checked:	AR	
Scale:	N.T.S	
Date:	28 March 2023	
Job no:	C-05-21	

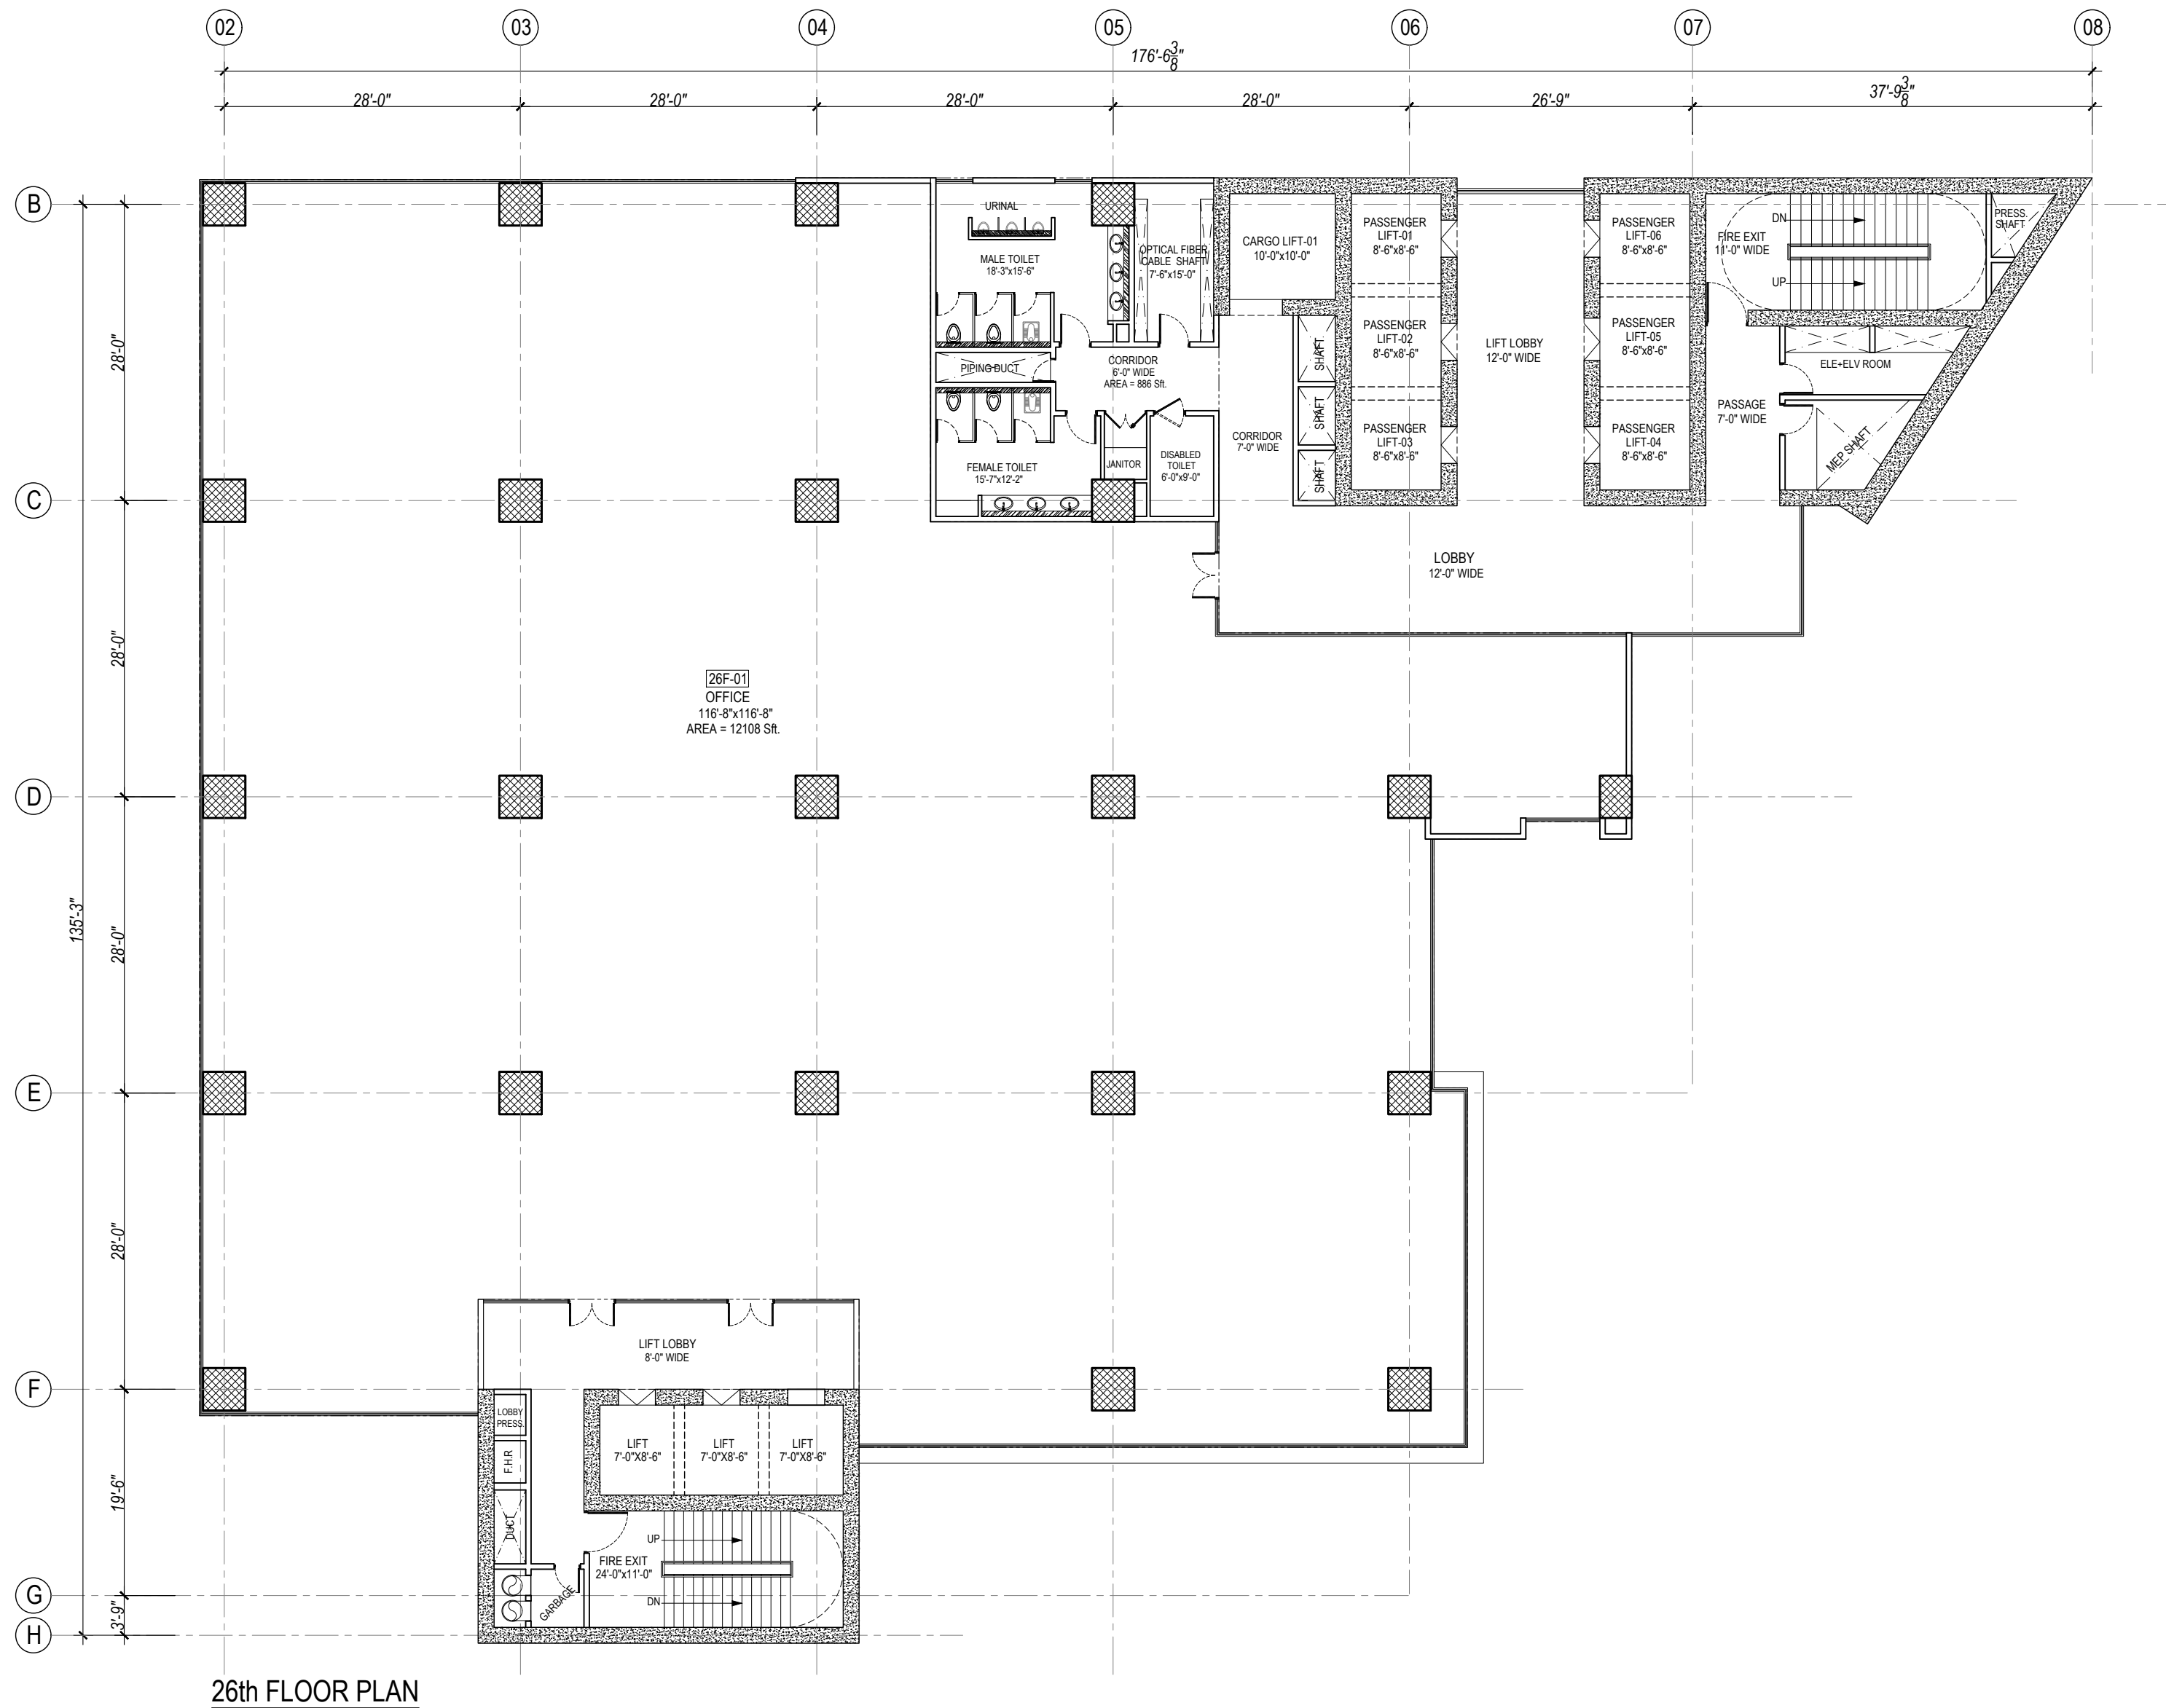

REVISION DATE	REVISION DESCRIPTION

General Notes:

- * All dimensions and levels are in Feet & inches.
- * The contractor shall check & verify all dimensions before starting work and report all errors & omission to the Engineer concerned.
- * All partition walls are 4" thick
- * The drawing shall not be use for construction purpose until signed by the consultant and issued for construction.
- * Contractor to check and verify all dimensions and levels before hand.
- * All drawings to be read in conjunction with drawing of other trades.

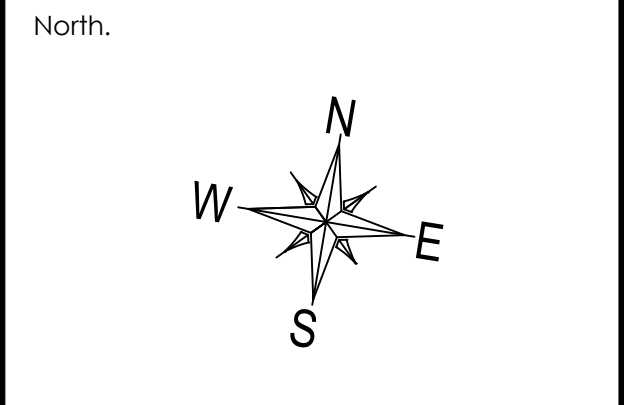

Project:

THE MARK TOWERS
LAHORE


Drawing Title:

26th FLOOR PLAN

Architects:


AHMAD RIAZ & ASSOCIATES
 architecture planning interiors
 84- PESHAWAR ROAD, RAWALPINDI CANTT.
 Phone No. 051-5567685, Fax: 5584511.


Cad by:	AI	Drg. no:	AWD-15
Checked:	AR		
Scale:	N.T.S		
Date:	28 March 2023		
Job no:	C-05-21		

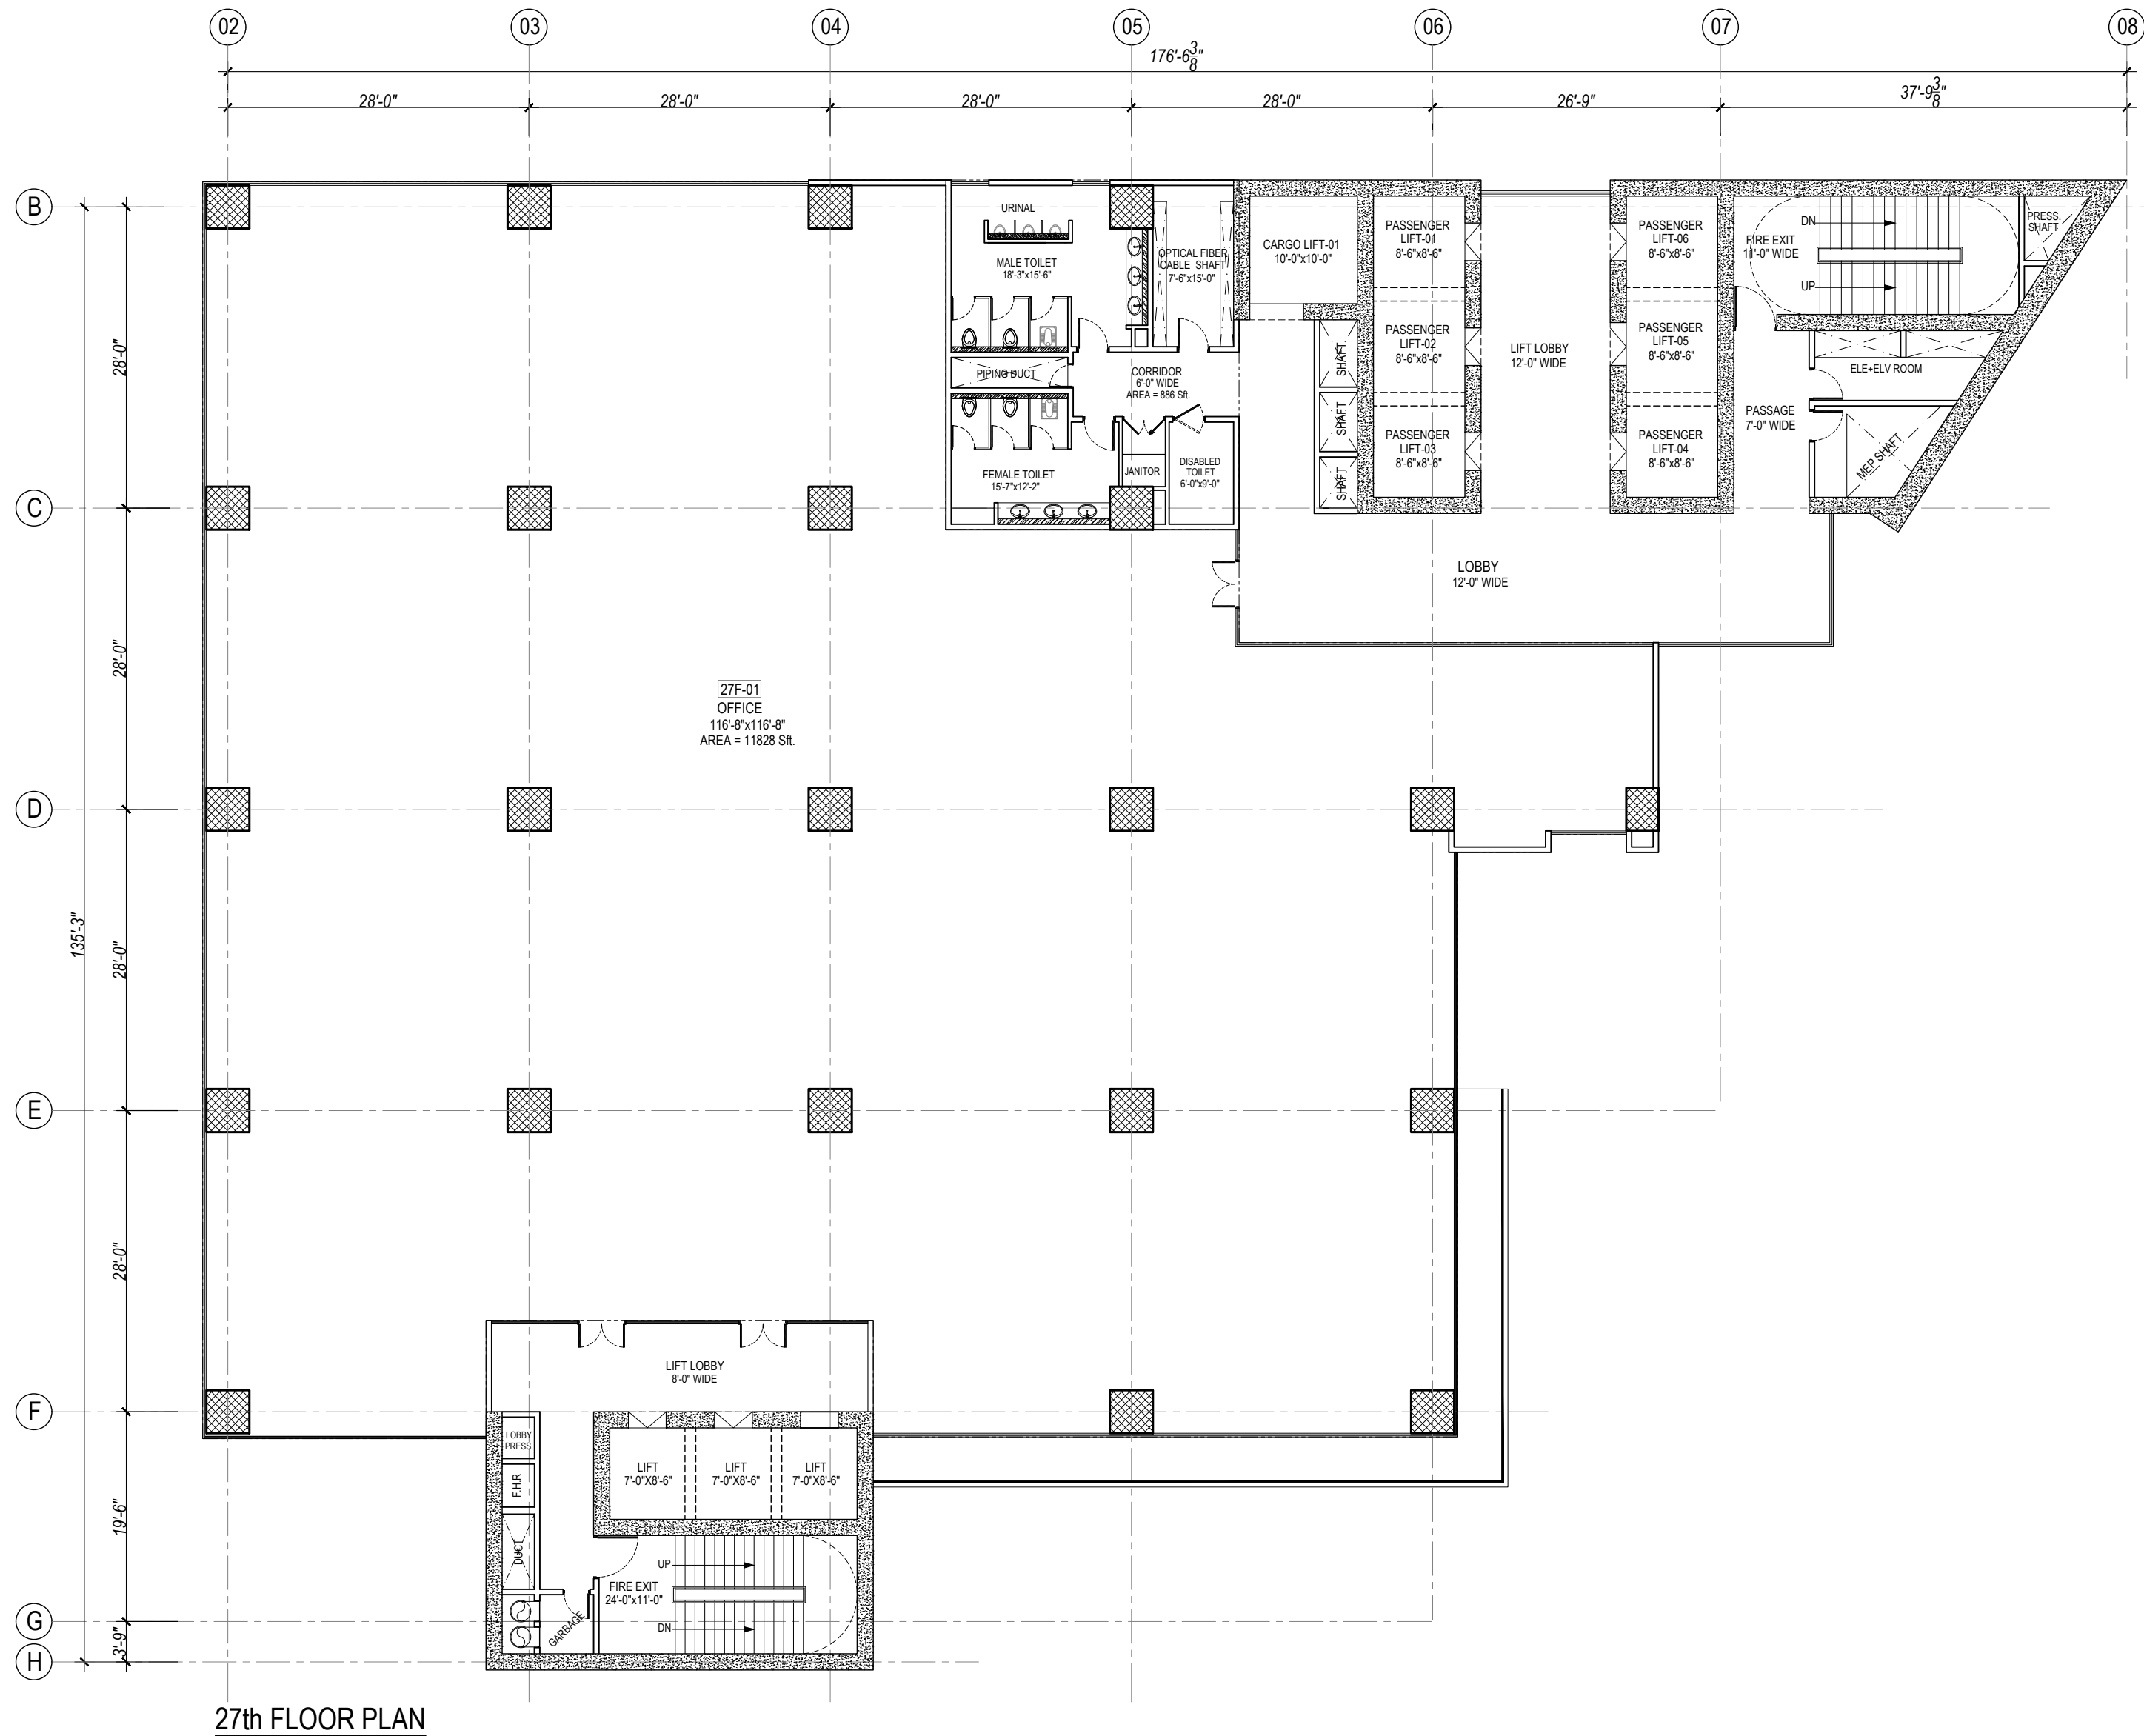

REVISION DATE	REVISION DESCRIPTION

General Notes:

- * All dimensions and levels are in Feet & inches.
- * The contractor shall check & verify all dimensions before starting work and report all errors & omission to the Engineer concerned.
- * All partition walls are 4" thick
- * The drawing shall not be used for construction purpose until signed by the consultant and issued for construction.
- * Contractor to check and verify all dimensions and levels before hand.
- * All drawings to be read in conjunction with drawing of other trades.

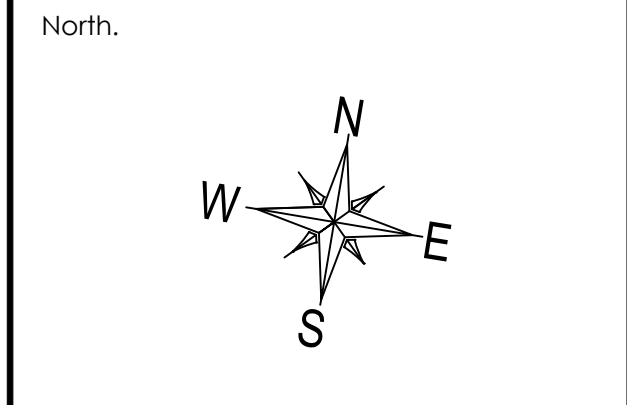

Project:

THE MARK TOWERS
LAHORE


Drawing Title:

27th FLOOR PLAN

Architects:

AHMAD RIAZ & ASSOCIATES
architecture planning interiors
84- PESHAWAR ROAD, RAWALPINDI CANT.
Phone No. 051-5567685, Fax: 5584511.

Cad by:	AI	Drg. no:	AWD-16
Checked:	AR		
Scale:	N.T.S		
Date:	28 March 2023		
Job no:	C-05-21		

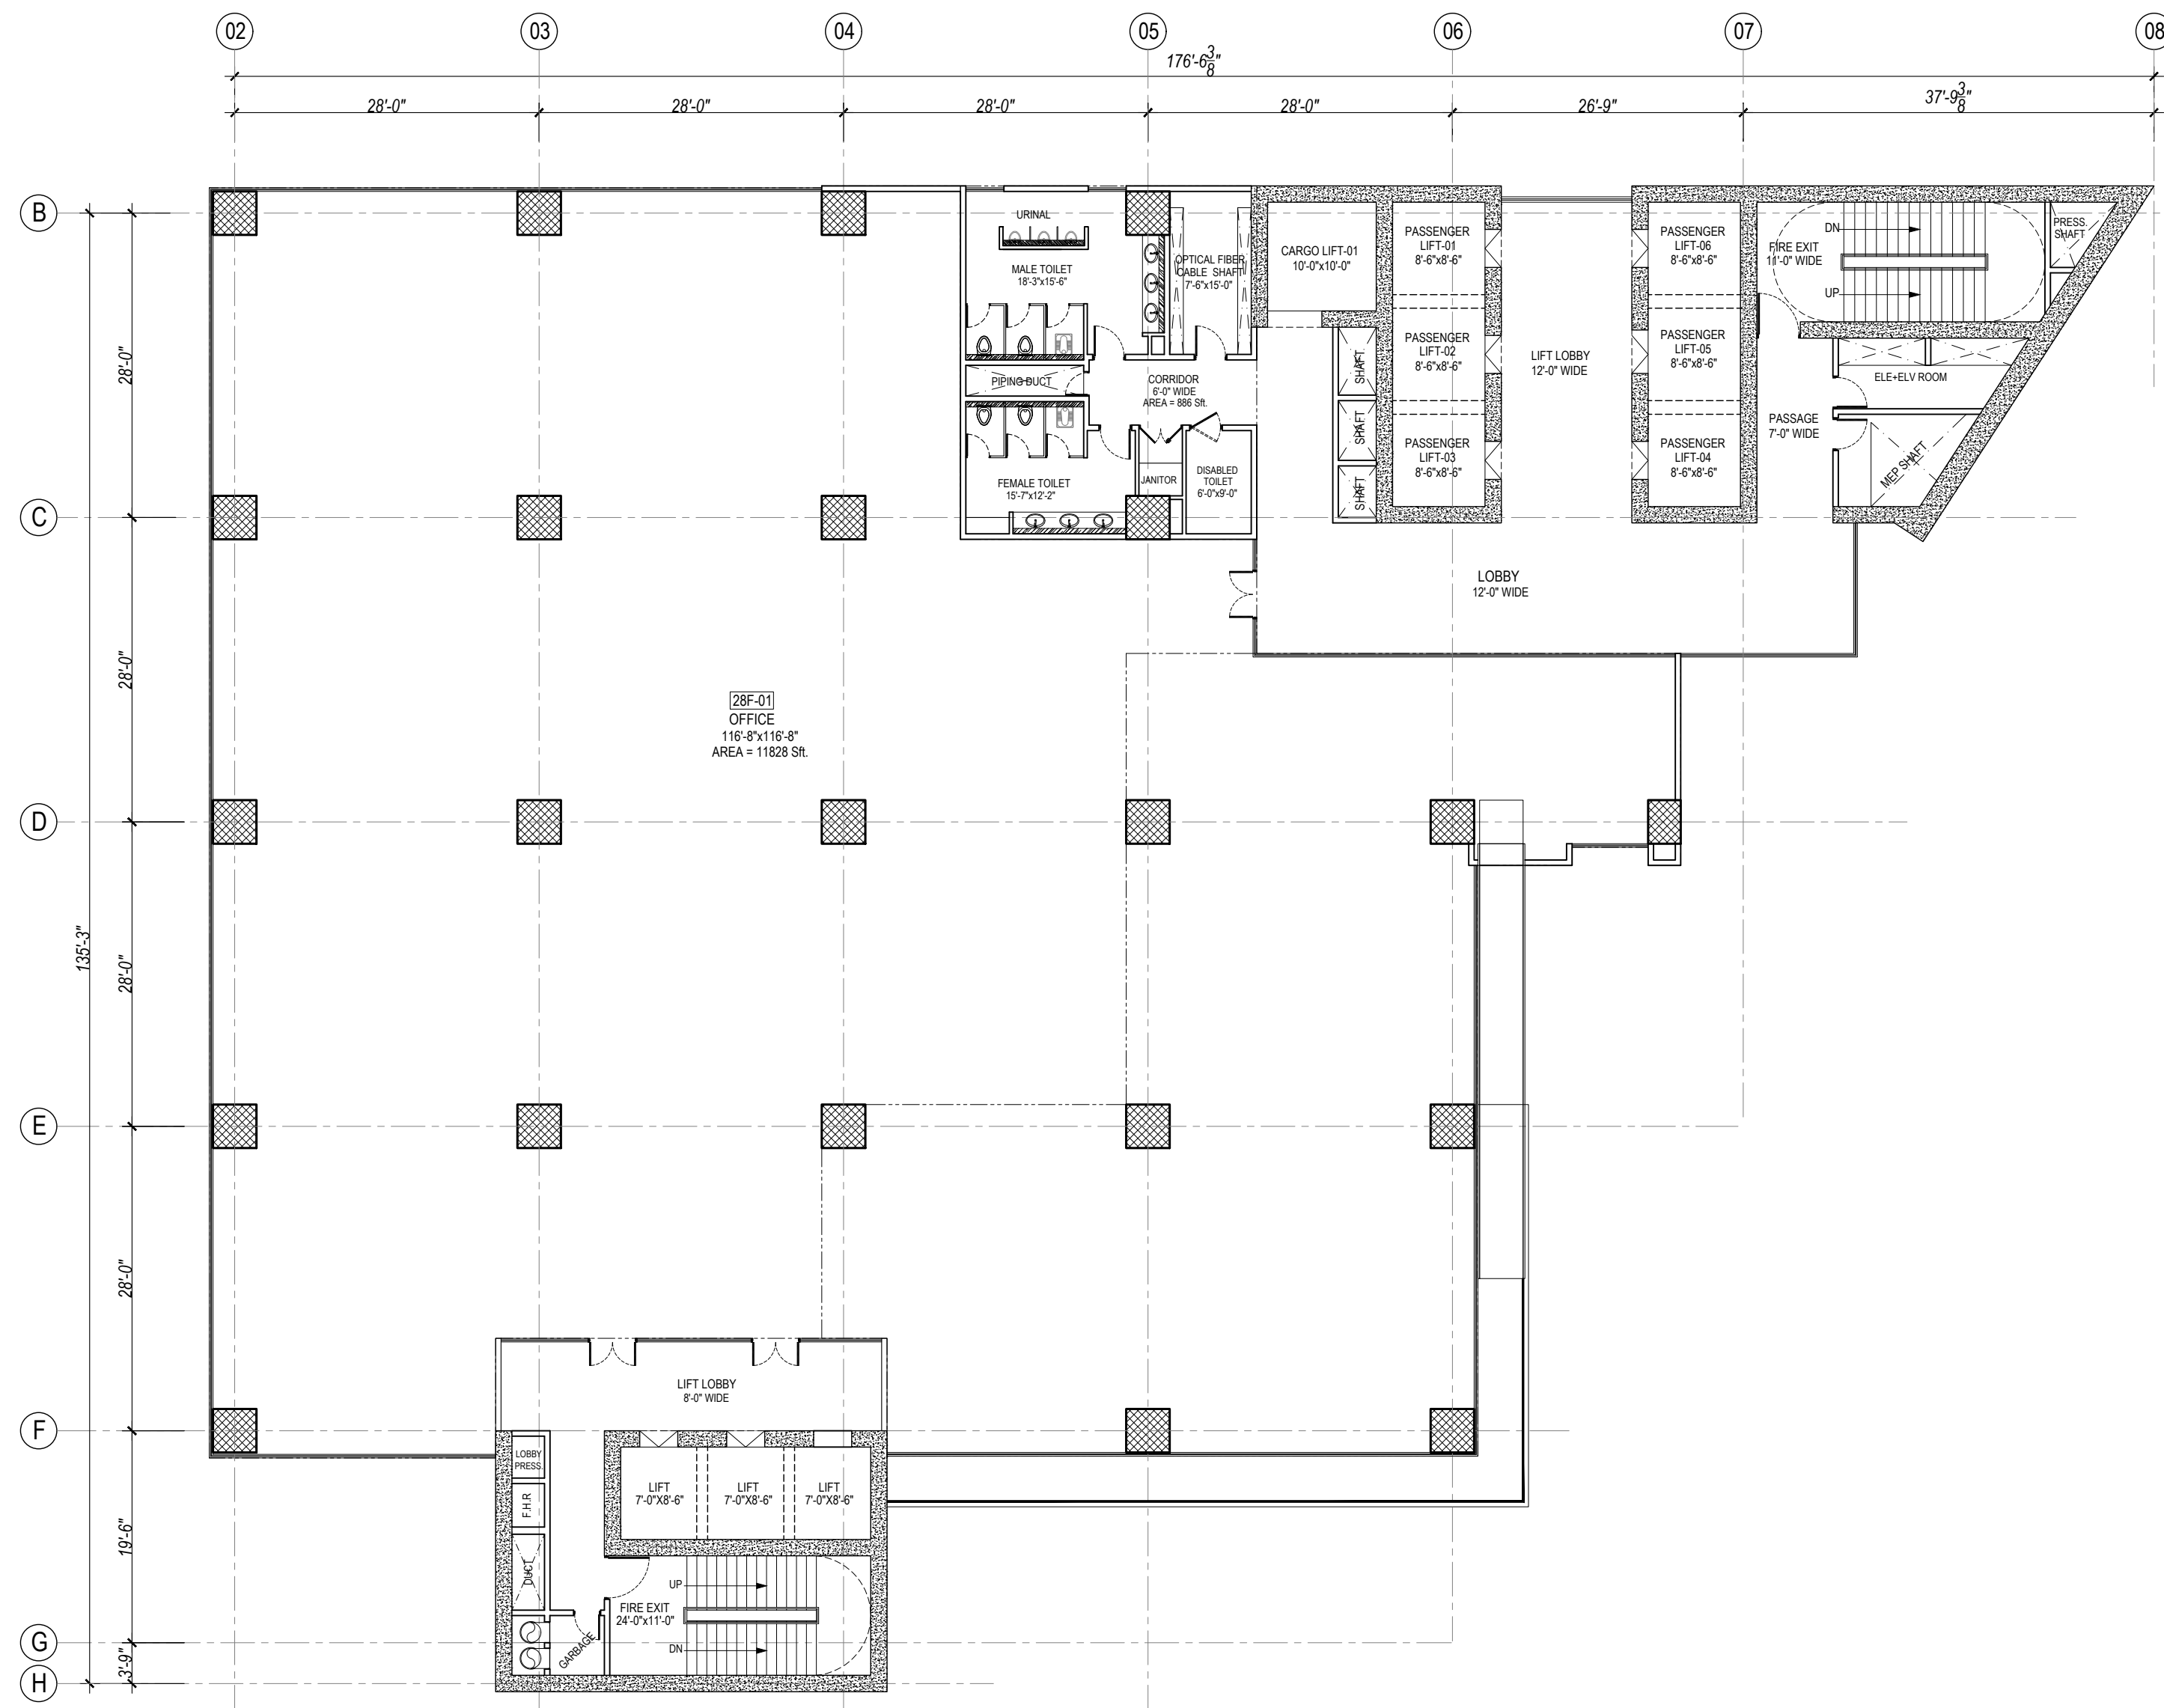


28th FLOOR PLAN

REVISION DATE	REVISION DESCRIPTION

General Notes:

- * All dimensions and levels are in Feet & inches.
- * The contractor shall check & verify all dimensions before starting work and report all errors & omission to the Engineer concerned.
- * All partition walls are 4" thick
- * The drawing shall not be use for construction purpose until signed by the consultant and issued for construction.
- * Contractor to check and verify all dimensions and levels before hand.
- * All drawings to be read in conjunction with drawing of other trades.

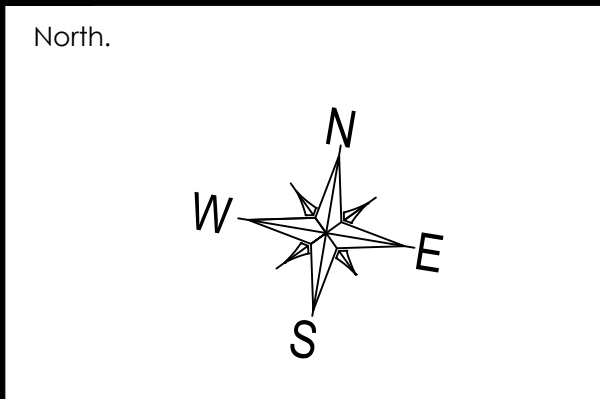

Project:

THE MARK TOWERS
LAHORE

Drawing Title:


28th FLOOR PLAN

Architects:



AHMAD RIAZ & ASSOCIATES
architecture planning interiors
84- PESHAWAR ROAD, RAWALPINDI CANTT.
Phone No. 051-5567685, Fax: 5584511.

Cad by:	AI	Drg. no:	AWD-17
Checked:	AR		
Scale:	N.T.S		
Date:	28 March 2023		
Job no:	C-05-21		

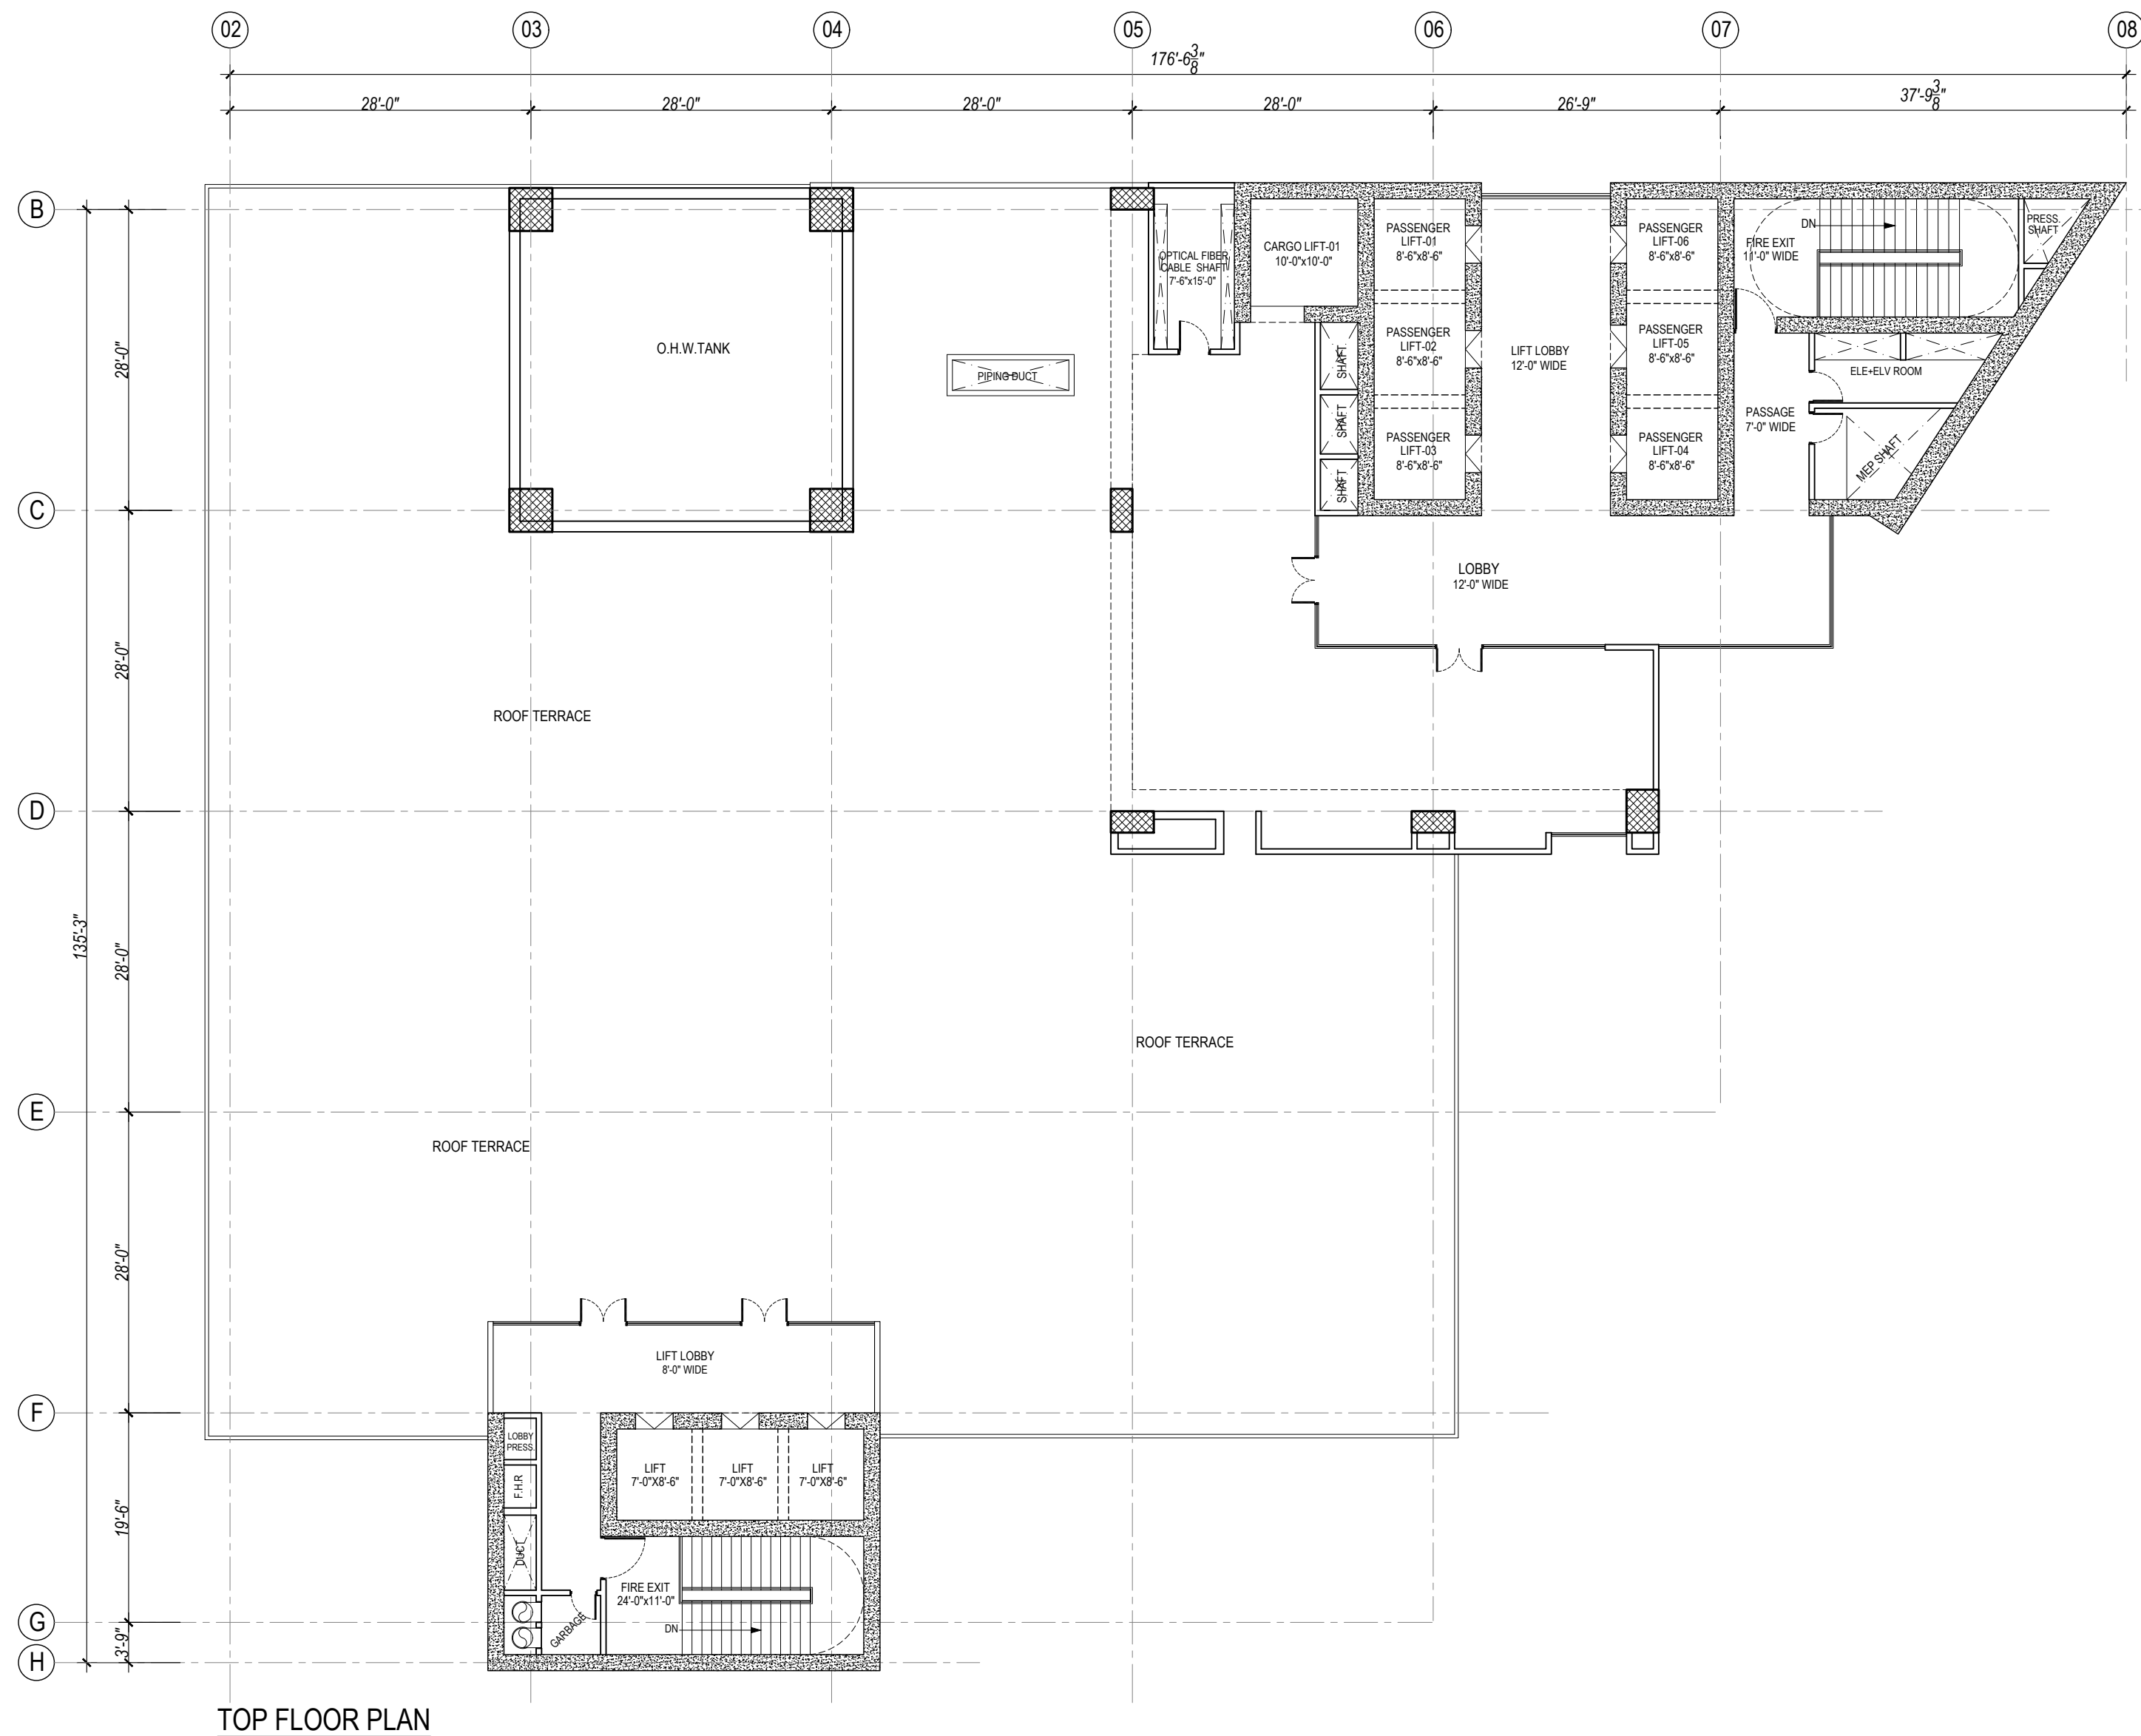


TOP FLOOR PLAN

REVISION DATE	REVISION DESCRIPTION

General Notes:

- * All dimensions and levels are in Feet & inches.
- * The contractor shall check & verify all dimensions before starting work and report all errors & omission to the Engineer concerned.
- * All partition walls are 4" thick
- * The drawing shall not be use for construction purpose until signed by the consultant and issued for construction.
- * Contractor to check and verify all dimensions and levels before hand.
- * All drawings to be read in conjunction with drawing of other trades.

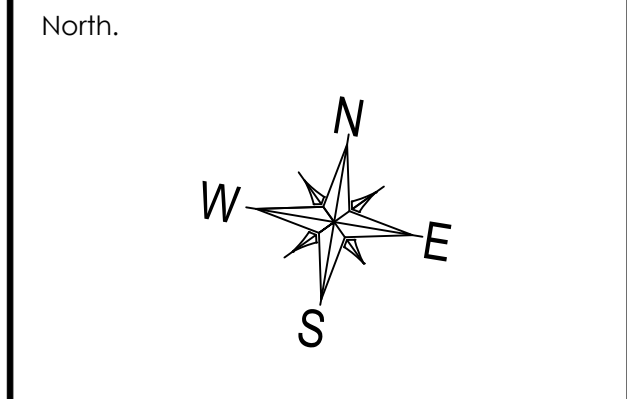

Project:

THE MARK TOWERS
LAHORE

Drawing Title:


TOP FLOOR PLAN

Architects:



AHMAD RIAZ & ASSOCIATES
architecture planning interiors
84- PESHAWAR ROAD, RAWALPINDI CANTT.
Phone No. 051-5567685, Fax: 5584511.

Cad by:	AI	Drg. no: AWD-18
Checked:	AR	
Scale:	N.T.S	
Date:	28 March 2023	
Job no:	C-05-21	

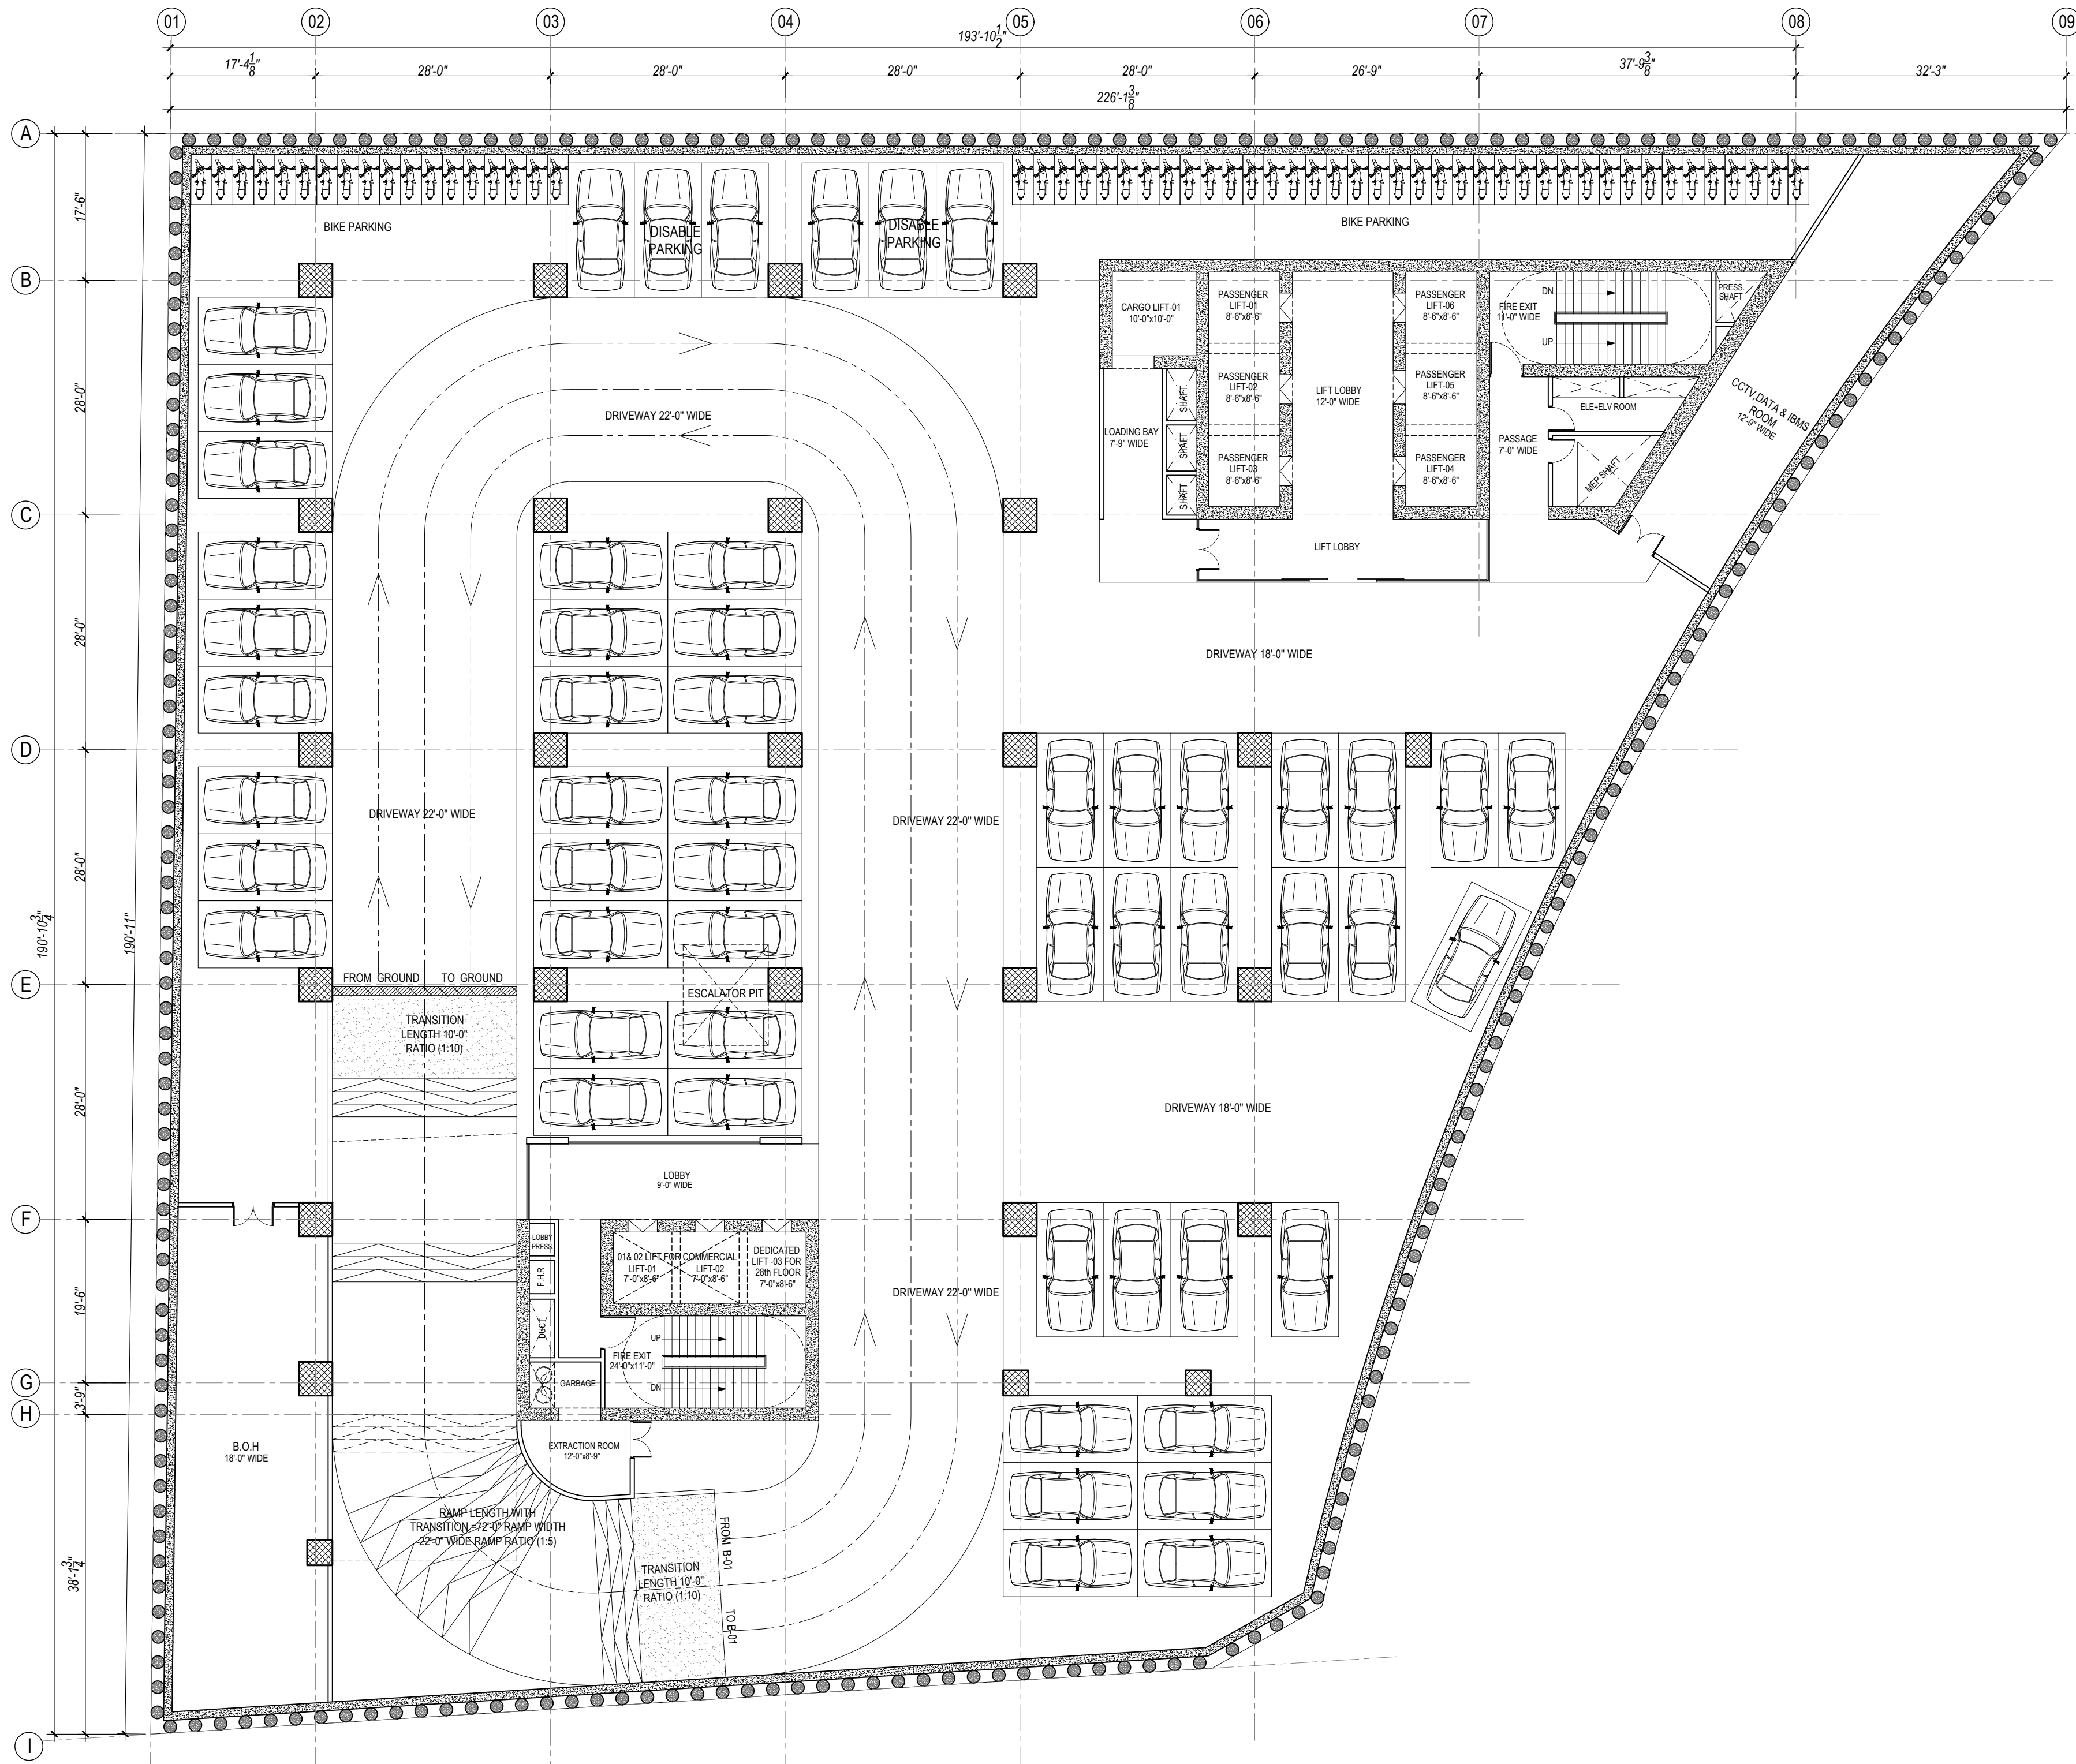


BASEMENT LEVEL-01
CAR PARKING = 54 CAR

REVISION DATE	REVISION DESCRIPTION

General Notes:

- * All dimensions and levels are in Feet & inches.
- * The contractor shall check & verify all dimensions before starting work and report all errors & omission to the Engineer concerned.
- * All partition walls are 4" thick
- * The drawing shall not be use for construction purpose until signed by the consultant and issued for construction.
- * Contractor to check and verify all dimensions and levels before hand.
- * All drawings to be read in conjunction with drawing of other trades.

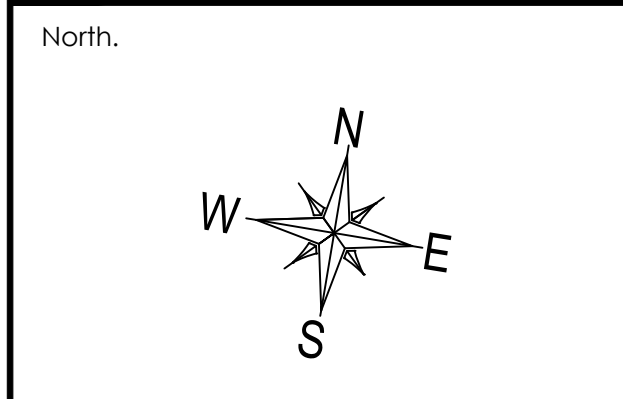


Project:
THE MARK TOWERS
LAHORE

Drawing Title:
BASEMENT LEVEL-01
PARKING PLAN

Architects:
AHMAD RIAZ & ASSOCIATES
architecture planning interiors
84- PESHAWAR ROAD, RAWALPINDI CANTT.
Phone No. 051-5567685, Fax: 5584511.

Cad by:	AI	Drg. no:	AWD-19
Checked:	AR		
Scale:	N.T.S		
Date:	28 March 2023		
Job no:	C-05-21		

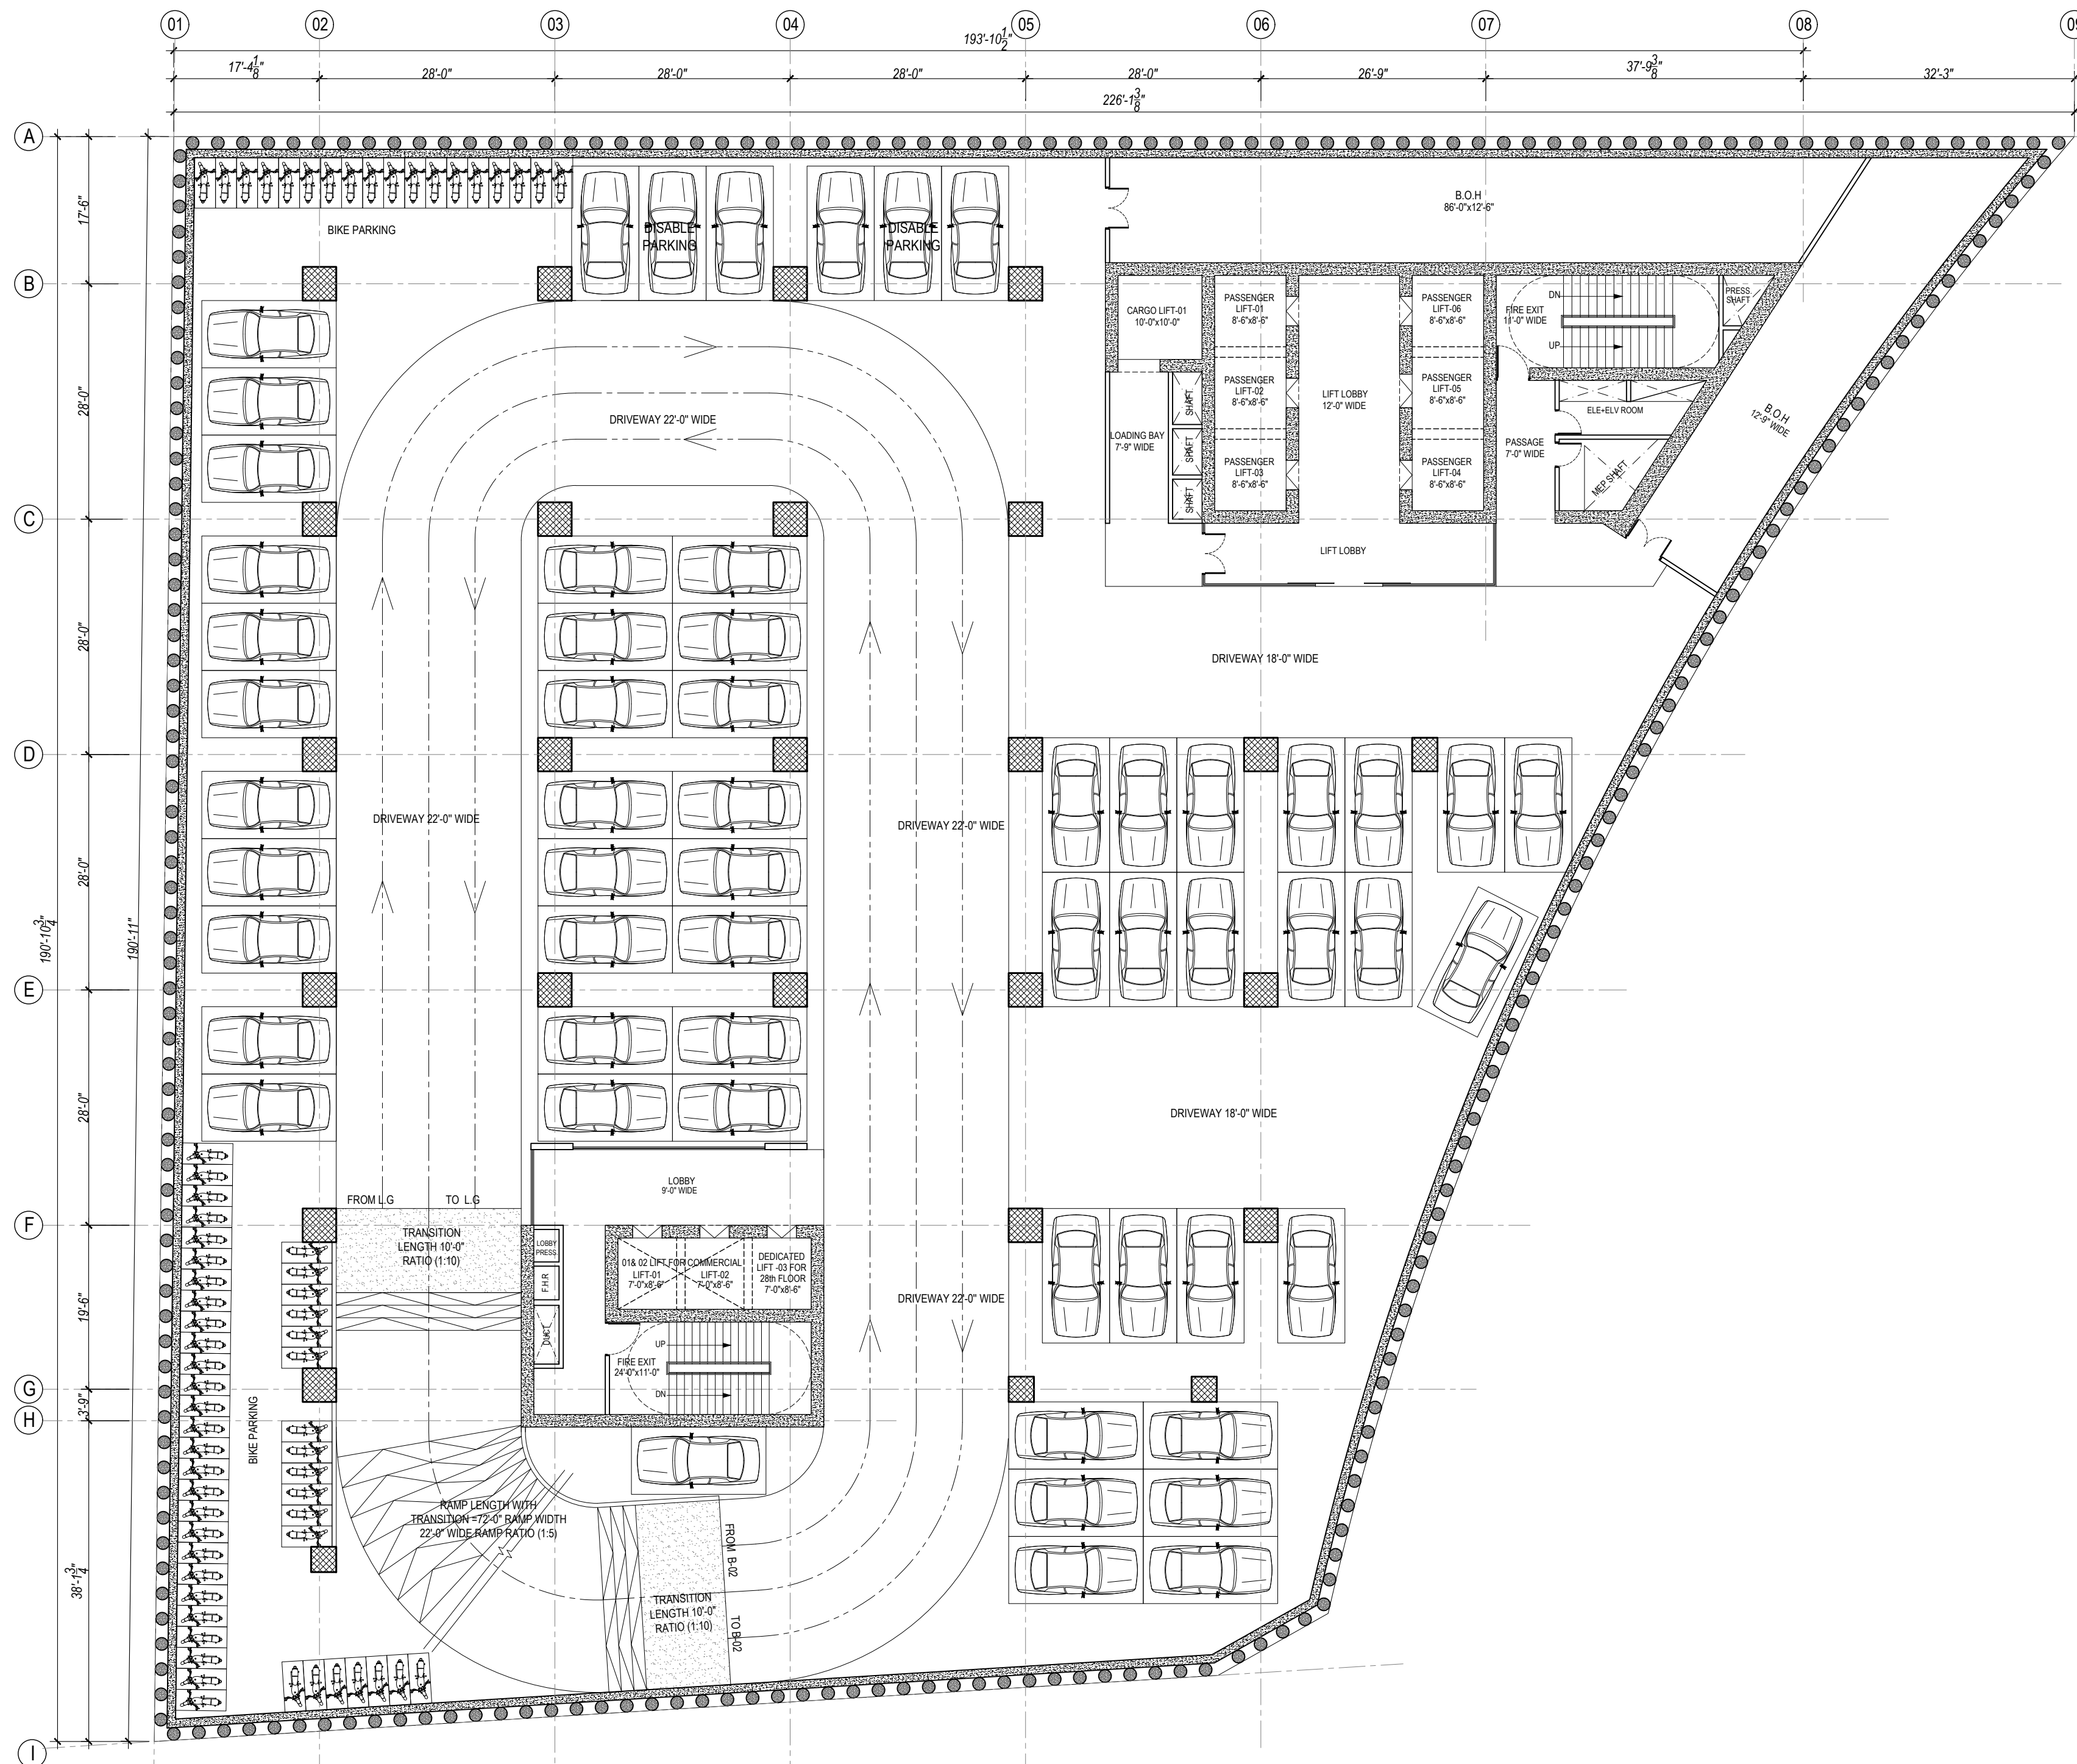


BASEMENT LEVEL-02
CAR PARKING = 57 CAR

REVISION DATE	REVISION DESCRIPTION

General Notes:

- * All dimensions and levels are in Feet & inches.
- * The contractor shall check & verify all dimensions before starting work and report all errors & omission to the Engineer concerned.
- * All partition walls are 4" thick
- * The drawing shall not be use for construction purpose until signed by the consultant and issued for construction.
- * Contractor to check and verify all dimensions and levels before hand.
- * All drawings to be read in conjunction with drawing of other trades.

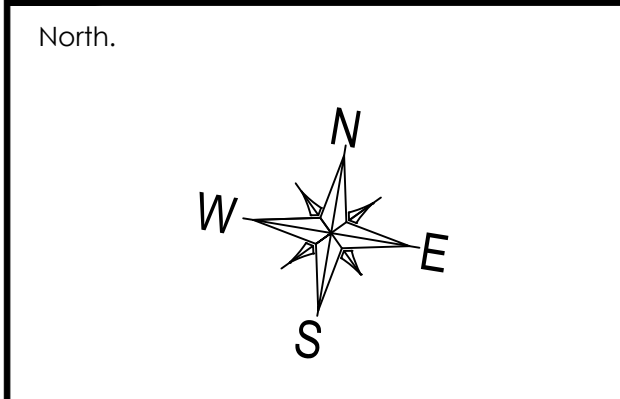

Project:

THE MARK TOWERS
LAHORE


Drawing Title:

BASEMENT LEVEL-02
PARKING PLAN

Architects:

AHMAD RIAZ & ASSOCIATES
architecture planning interiors
84- PESHAWAR ROAD, RAWALPINDI CANT.
Phone No. 051-5567685, Fax: 5584511.

Cad by:	AI	Drg. no:	AWD-20
Checked:	AR		
Scale:	N.T.S		
Date:	28 March 2023		
Job no:	C-05-21		

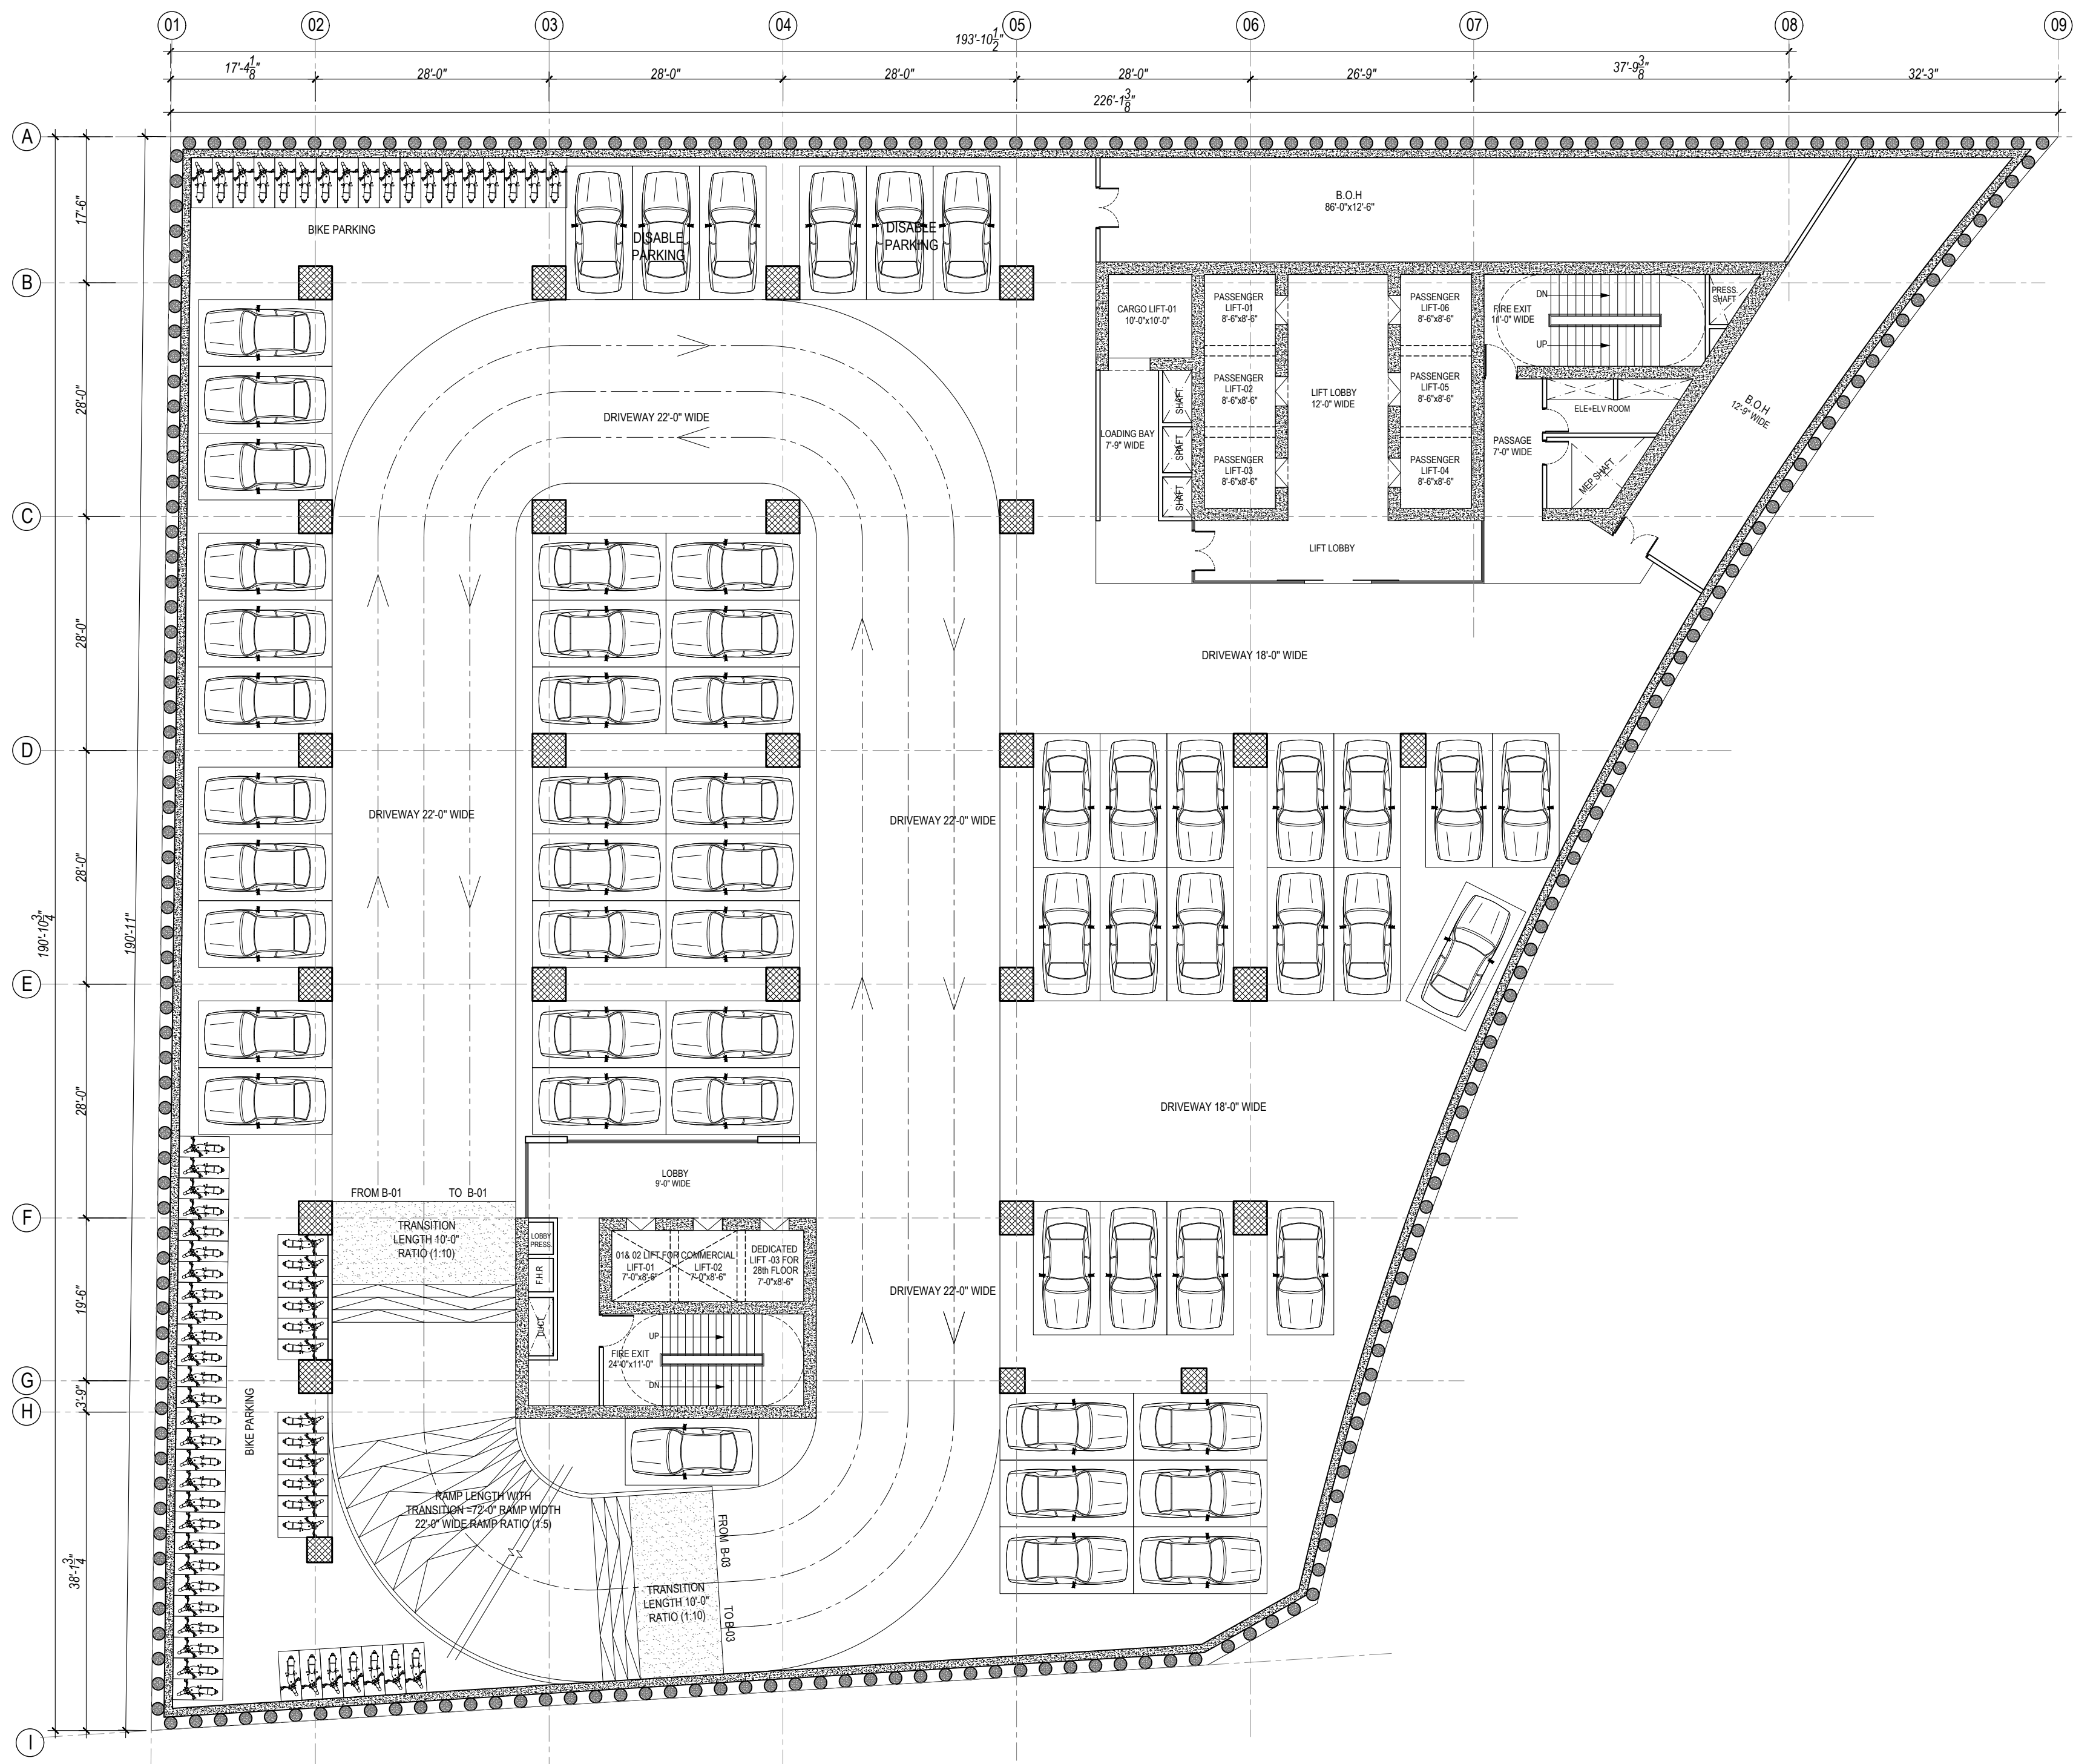


BASEMENT LEVEL-03
CAR PARKING = 57 CAR

REVISION DATE	REVISION DESCRIPTION

General Notes:

- * All dimensions and levels are in Feet & inches.
- * The contractor shall check & verify all dimensions before starting work and report all errors & omission to the Engineer concerned.
- * All partition walls are 4" thick
- * The drawing shall not be use for construction purpose until signed by the consultant and issued for construction.
- * Contractor to check and verify all dimensions and levels before hand.
- * All drawings to be read in conjunction with drawing of other trades.

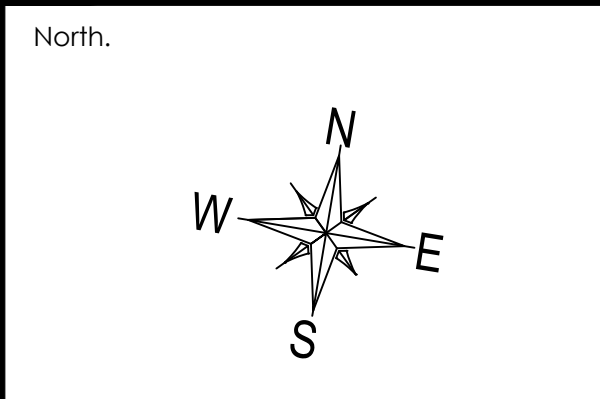

Project:

THE MARK TOWERS
LAHORE


Drawing Title:

BASEMENT LEVEL-03
PARKING PLAN

Architects:

AHMAD RIAZ & ASSOCIATES
architecture planning interiors
84- PESHAWAR ROAD, RAWALPINDI CANTT.
Phone No. 051-5567685, Fax: 5584511.

Cad by:	AI	Drg. no:	AWD-21
Checked:	AR		
Scale:	N.T.S		
Date:	28 March 2023		
Job no:	C-05-21		

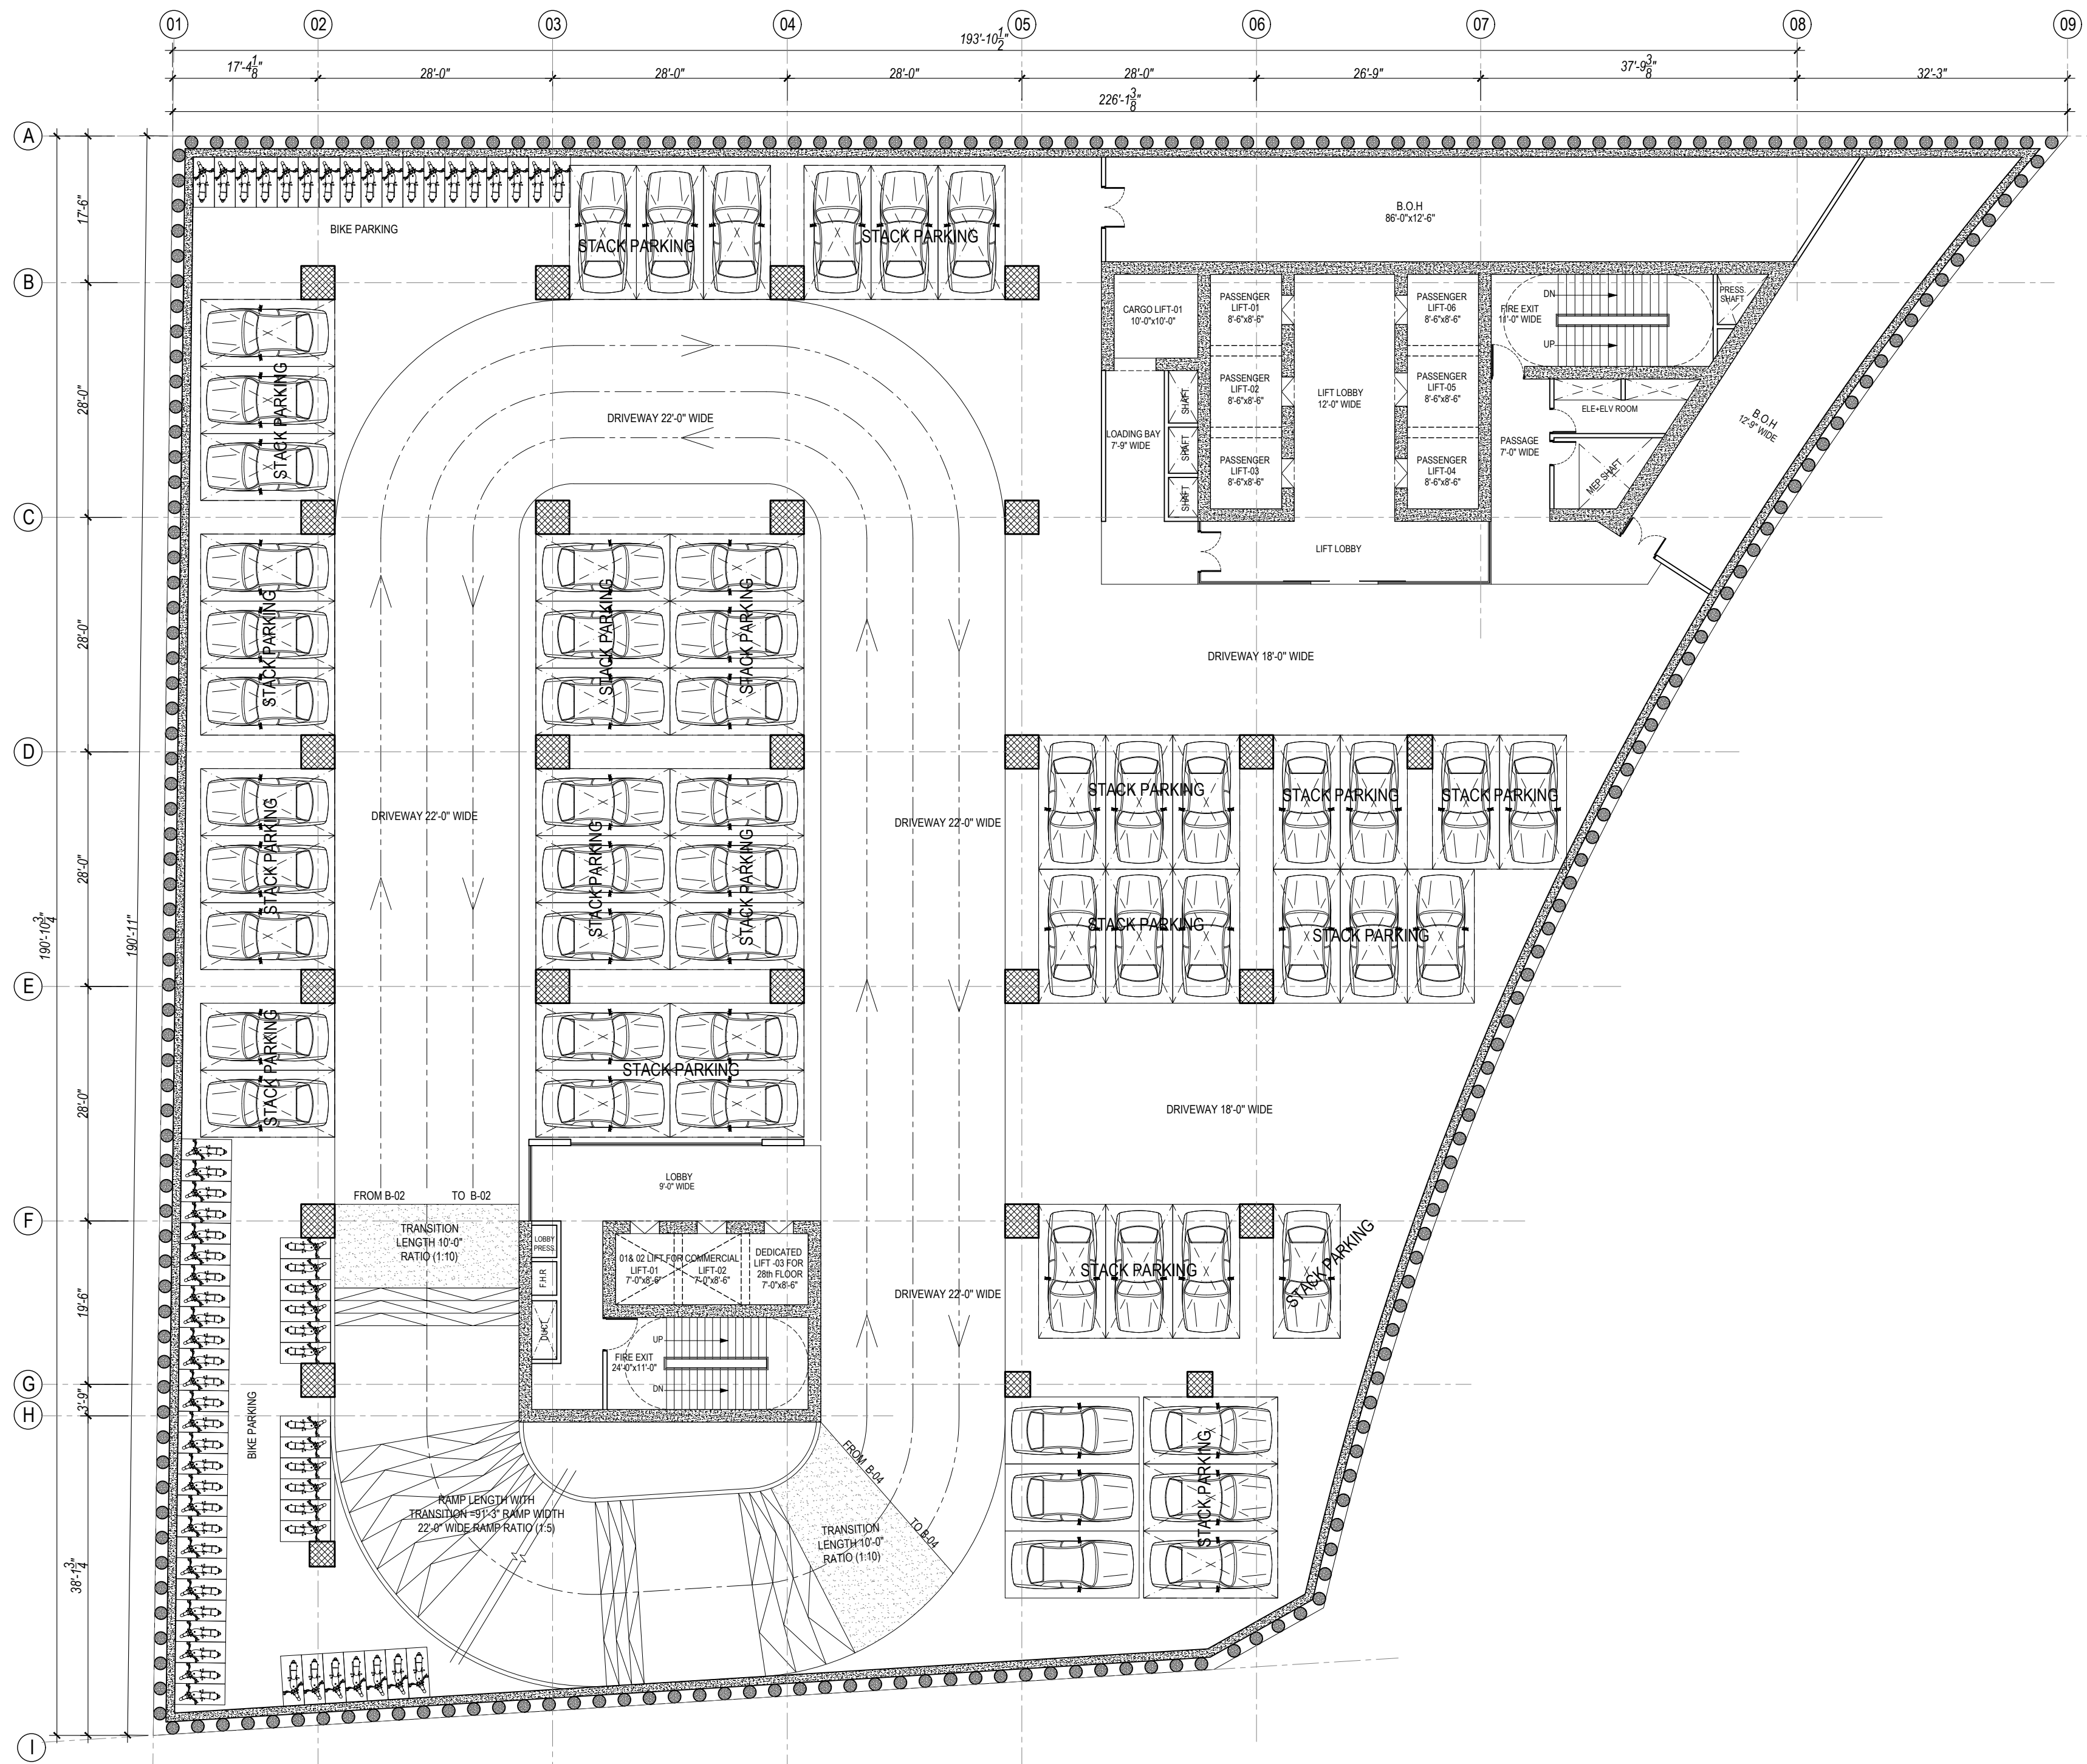


BASEMENT LEVEL-04
 CAR PARKING = 56CAR
 STACK PARKING = 53
 TOTAL = 109 CARS

REVISION DATE	REVISION DESCRIPTION

General Notes:

- * All dimensions and levels are in Feet & inches.
- * The contractor shall check & verify all dimensions before starting work and report all errors & omission to the Engineer concerned.
- * All partition walls are 4" thick
- * The drawing shall not be used for construction purpose until signed by the consultant and issued for construction.
- * Contractor to check and verify all dimensions and levels before hand.
- * All drawings to be read in conjunction with drawing of other trades.

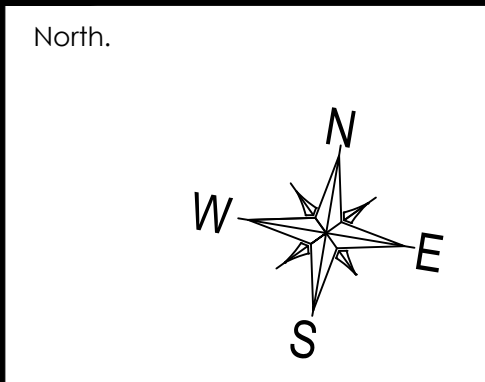


Project:
THE MARK TOWERS
 LAHORE

Drawing Title:
BASEMENT LEVEL-04
PARKING PLAN

Architects:

AHMAD RIAZ & ASSOCIATES
 architecture planning interiors
 84- PESHAWAR ROAD, RAWALPINDI CANT.
 Phone No. 051-5567685, Fax: 5584511.

Cad by:	AI	Drg. no:	AWD-22
Checked:	AR		
Scale:	N.T.S		
Date:	28 March 2023		
Job no:	C-05-21		

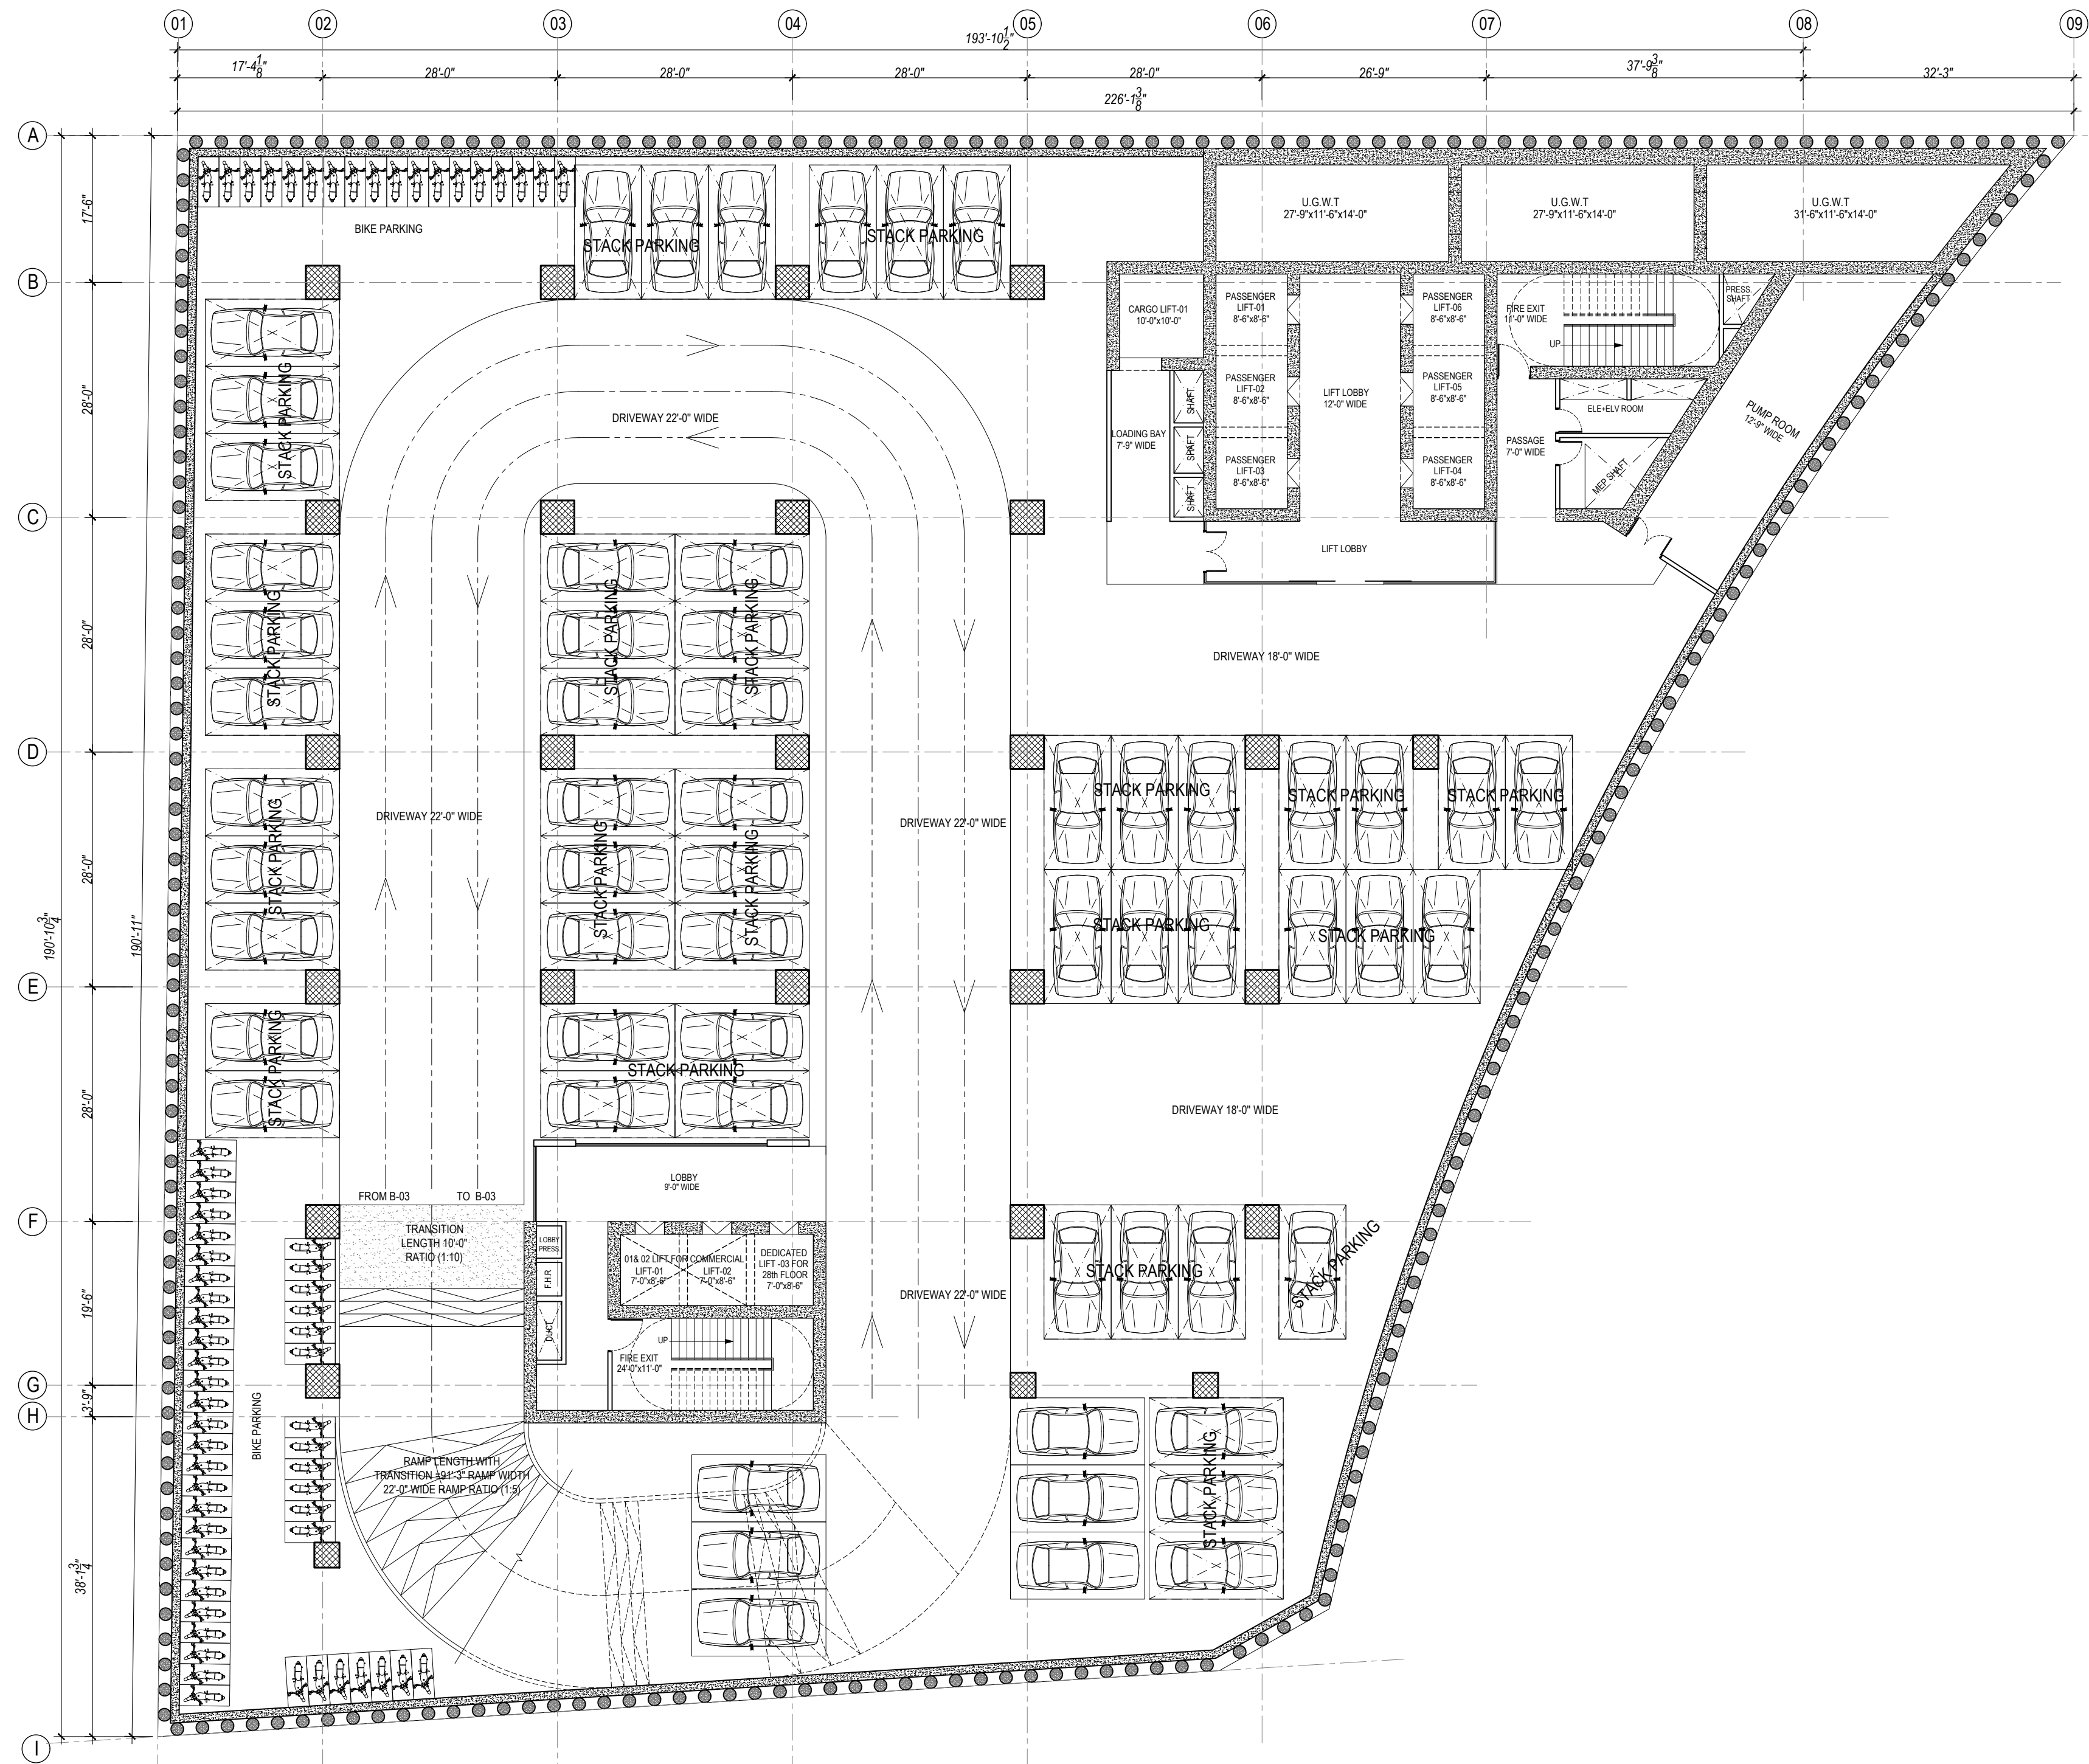


BASEMENT LEVEL-05
 CAR PARKING = 59 CAR TOTAL = 112 CARS
 STACK PARKING = 53

REVISION DATE	REVISION DESCRIPTION

General Notes:

- * All dimensions and levels are in Feet & inches.
- * The contractor shall check & verify all dimensions before starting work and report all errors & omission to the Engineer concerned.
- * All partition walls are 4" thick
- * The drawing shall not be use for construction purpose until signed by the consultant and issued for construction.
- * Contractor to check and verify all dimensions and levels before hand.
- * All drawings to be read in conjunction with drawing of other trades.

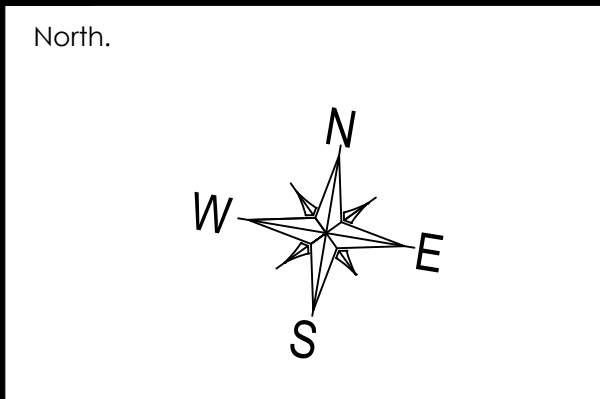


Project:
THE MARK TOWERS
 LAHORE

Drawing Title:
BASEMENT LEVEL-05
PARKING PLAN

Architects:

AHMAD RIAZ & ASSOCIATES
 architecture planning interiors
 84- PESHAWAR ROAD, RAWALPINDI CANT.
 Phone No. 051-5567685, Fax: 5584511.

Cad by:	AI	Drg. no: AWD-23
Checked:	AR	
Scale:	N.T.S	
Date:	28 March 2023	
Job no:	C-05-21	

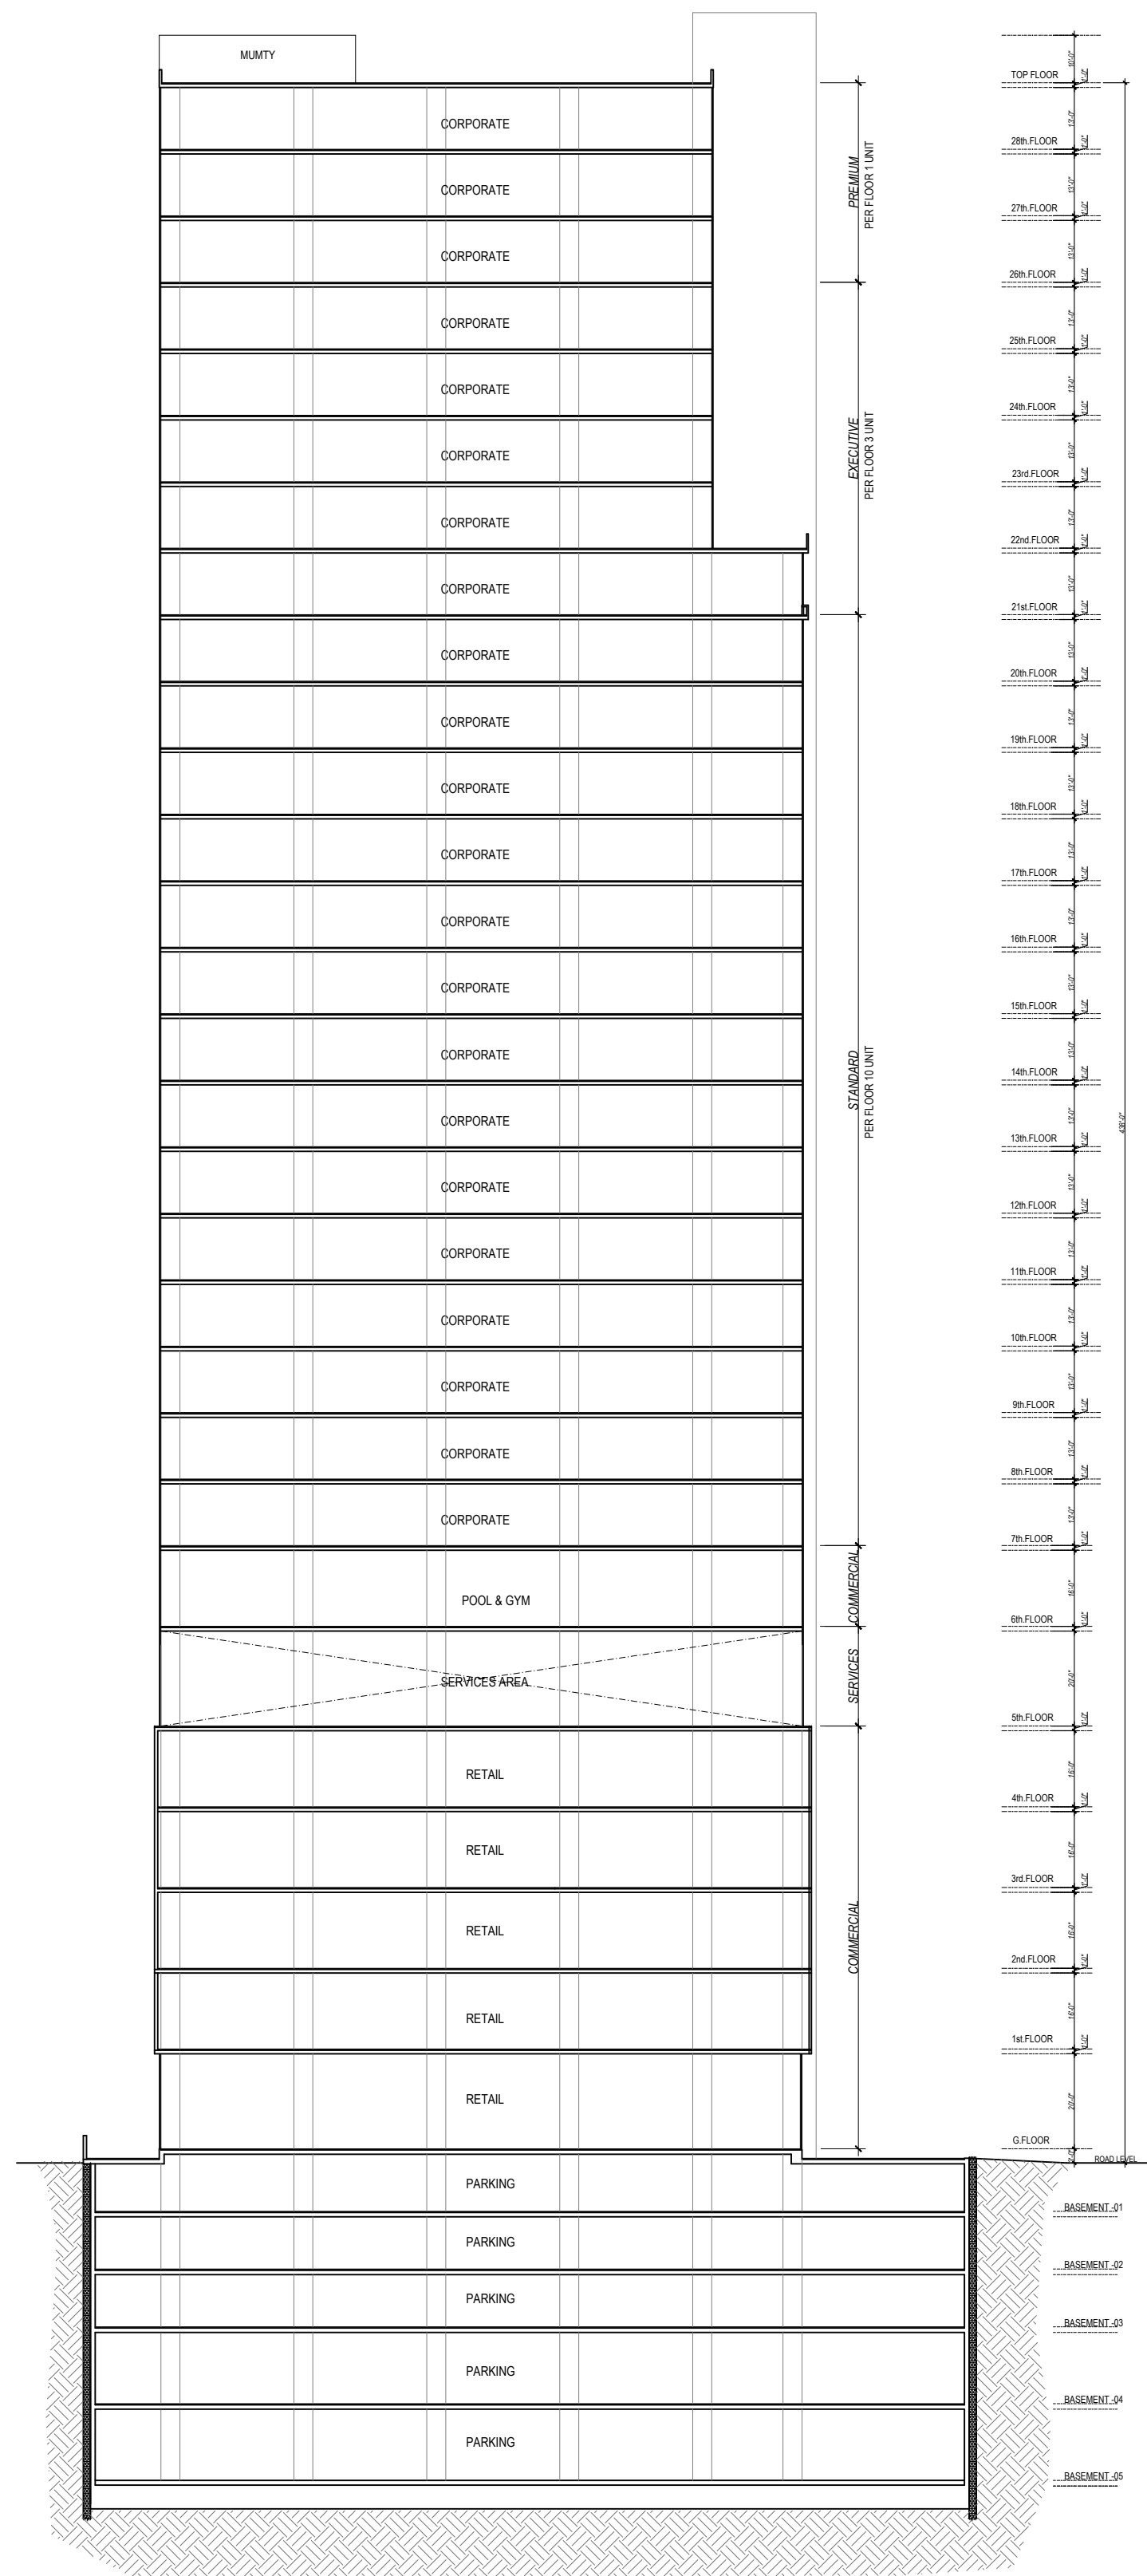


SECTION DETAIL

REVISION DATE	REVISION DESCRIPTION

General Notes:

- * All dimensions and levels are in Feet & inches.
- * The contractor shall check & verify all dimensions before starting work and report all errors & omission to the Engineer concerned.
- * All partition walls are 4" thick
- * The drawing shall not be use for construction purpose until signed by the consultant and issued for construction.
- * Contractor to check and verify all dimensions and levels before hand.
- * All drawings to be read in conjunction with drawing of other trades.

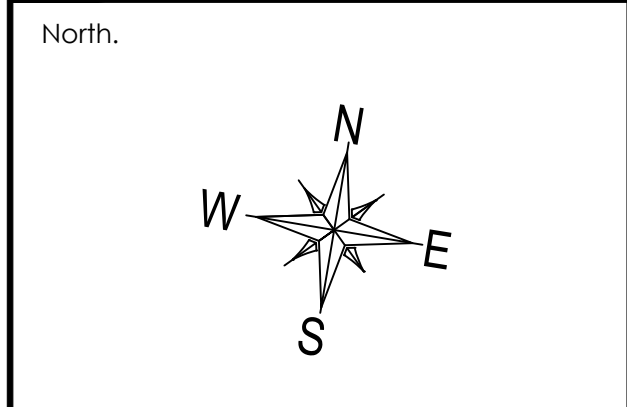

Project:

**THE MARK TOWERS
LAHORE**

Drawing Title:

SECTION

Architects:



AHMAD RIAZ & ASSOCIATES
architecture planning interiors
84- PESHAWAR ROAD, RAWALPINDI CANTT.
Phone No. 051-5567685, Fax: 5584511.

Cad by:	AI	Drg. no: AWD-24
Checked:	AR	
Scale:	N.T.S	
Date:	28 March 2023	
Job no:	C-05-21	